

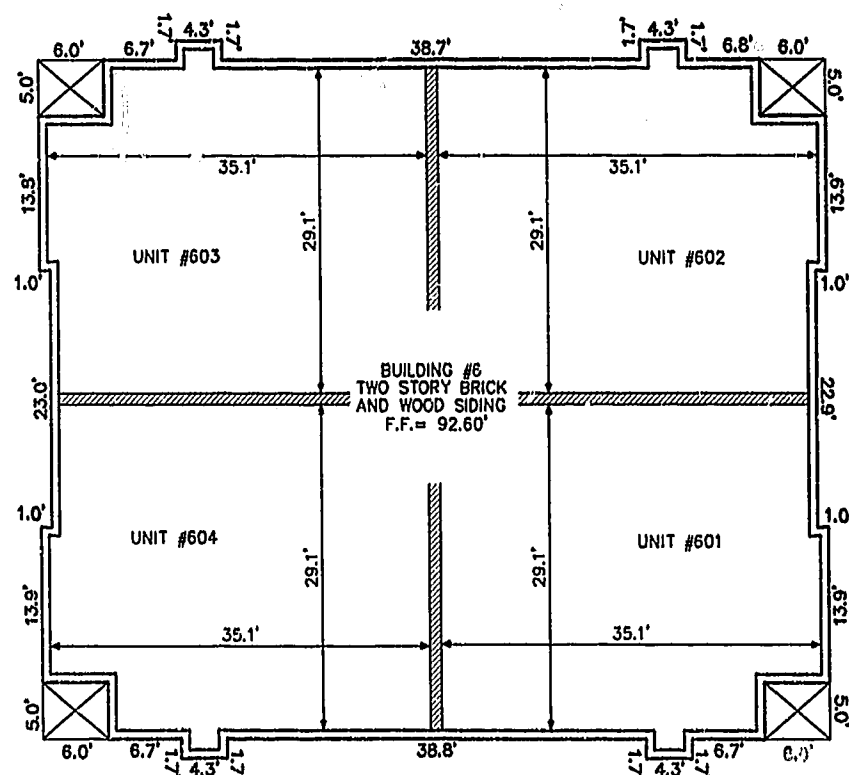


BUILDING NUMBER	UNIT NUMBER	STREET ADDRESS
6	601	601 WESTGATE CIRCLE
6	602	602 WESTGATE CIRCLE
6	603	603 WESTGATE CIRCLE
6	604	604 WESTGATE CIRCLE

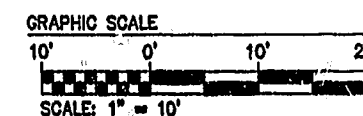


FRONT OF BUILDING
FIRST FLOOR

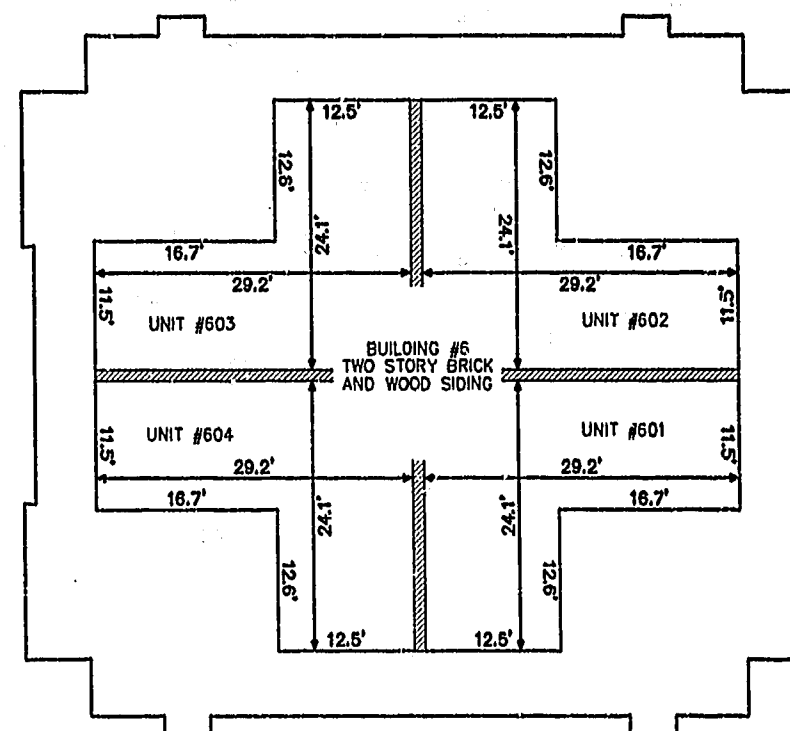

FRONT OF BUILDING
SECOND FLOOR


PLAT RECORDED
P.D. NO. 74-64-69

9:37 AM
Recorded 22 Aug 1995
DOCUMENT # 991201
[Signature] Clerk

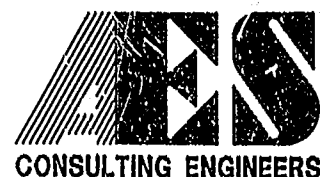

5248 Olde Towne Road, Suite 1
Williamsburg, Virginia 23188
(757) 253-0040
Fax (757) 220-8994

PLAT OF CONDOMINIUM
WESTGATE AT WILLIAMSBURG,
A CONDOMINIUM
PHASE THREE
OWNED BY: 752 L.L.C.,
A VIRGINIA LIMITED LIABILITY COMPANY
CITY OF WILLIAMSBURG VIRGINIA

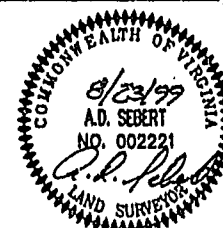

No.	DATE	REVISION / COMMENT / NOTE	BY

Designed GTW/ADS	Drawn JFS
Scale 1" = 10'	Date 8/23/99
Project No. 8395-6	Drawing No. 4 OF 6