



SECTION B-B (SHEET 5)

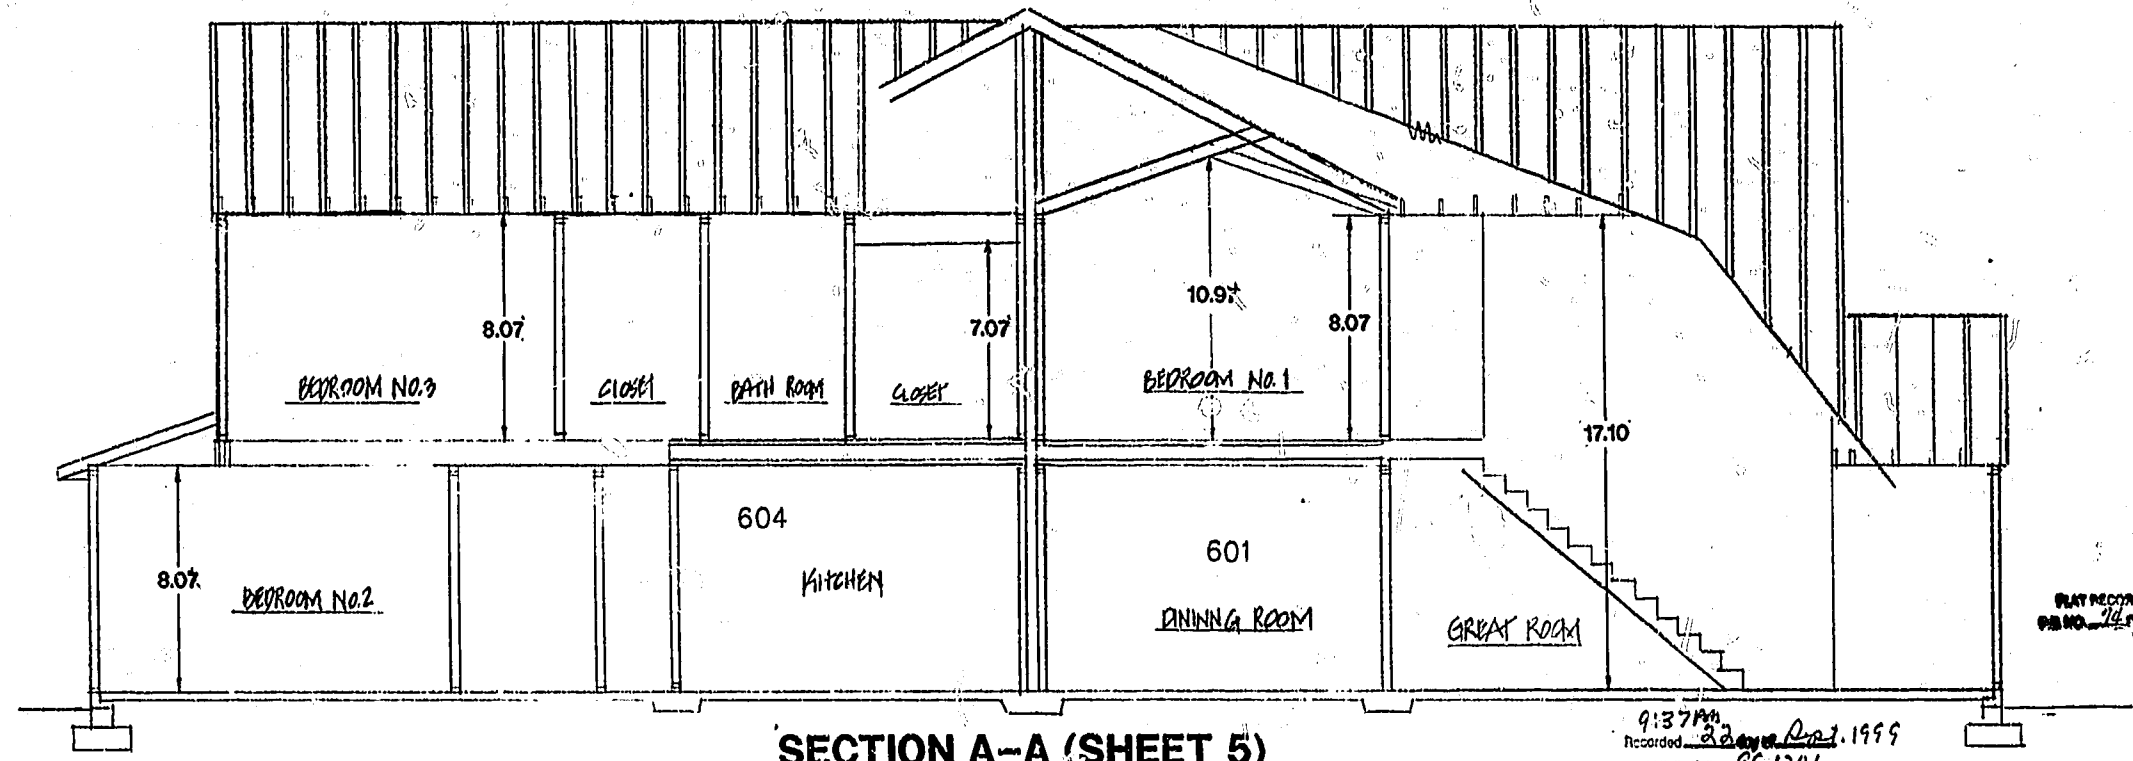

SECTION A-A (SHEET 5)


PLAT RECORDED IN
 BOOK NO. 74 PAGE 69

9:37 PM
 Recorded 22 Oct. 1999
 DOCUMENT # 99-1201
 Debra S. [Signature]

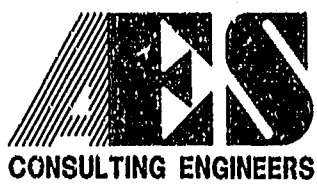

5248 Olde Towne Road, Suite 1
 Williamsburg, Virginia 23188
 (757) 253-0040
 Fax (757) 220-8994

PLAT OF CONDOMINIUM
 WESTGATE AT WILLIAMSBURG,
 A CONDOMINIUM
 PHASE THREE
 OWNED BY: 752 L.L.C.,
 A VIRGINIA LIMITED LIABILITY COMPANY
 CITY OF WILLIAMSBURG VIRGINIA

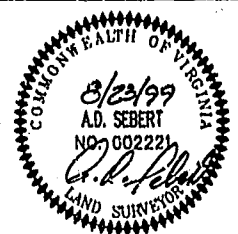

No.	DATE	REVISION / COMMENT / NOTE	BY

Designed GTW/ADS	Drawn JFS
Scale NTS	Date 8/23/99
Project No. 8395-6	
Drawing No. 6 OF 6	