

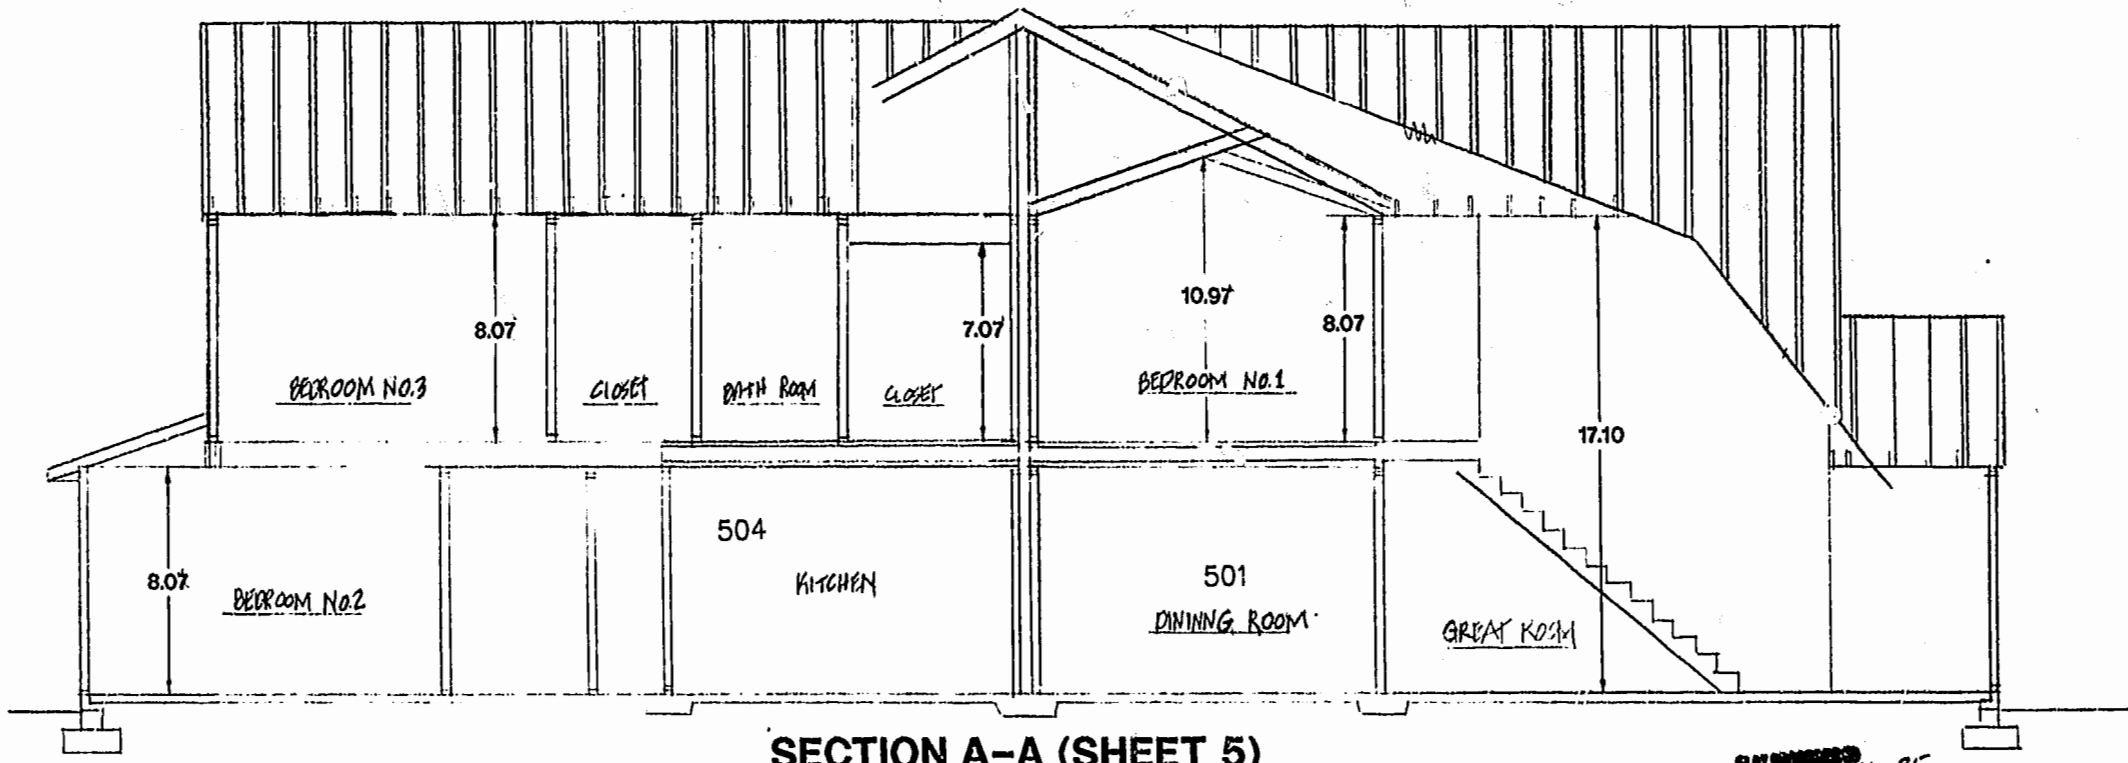


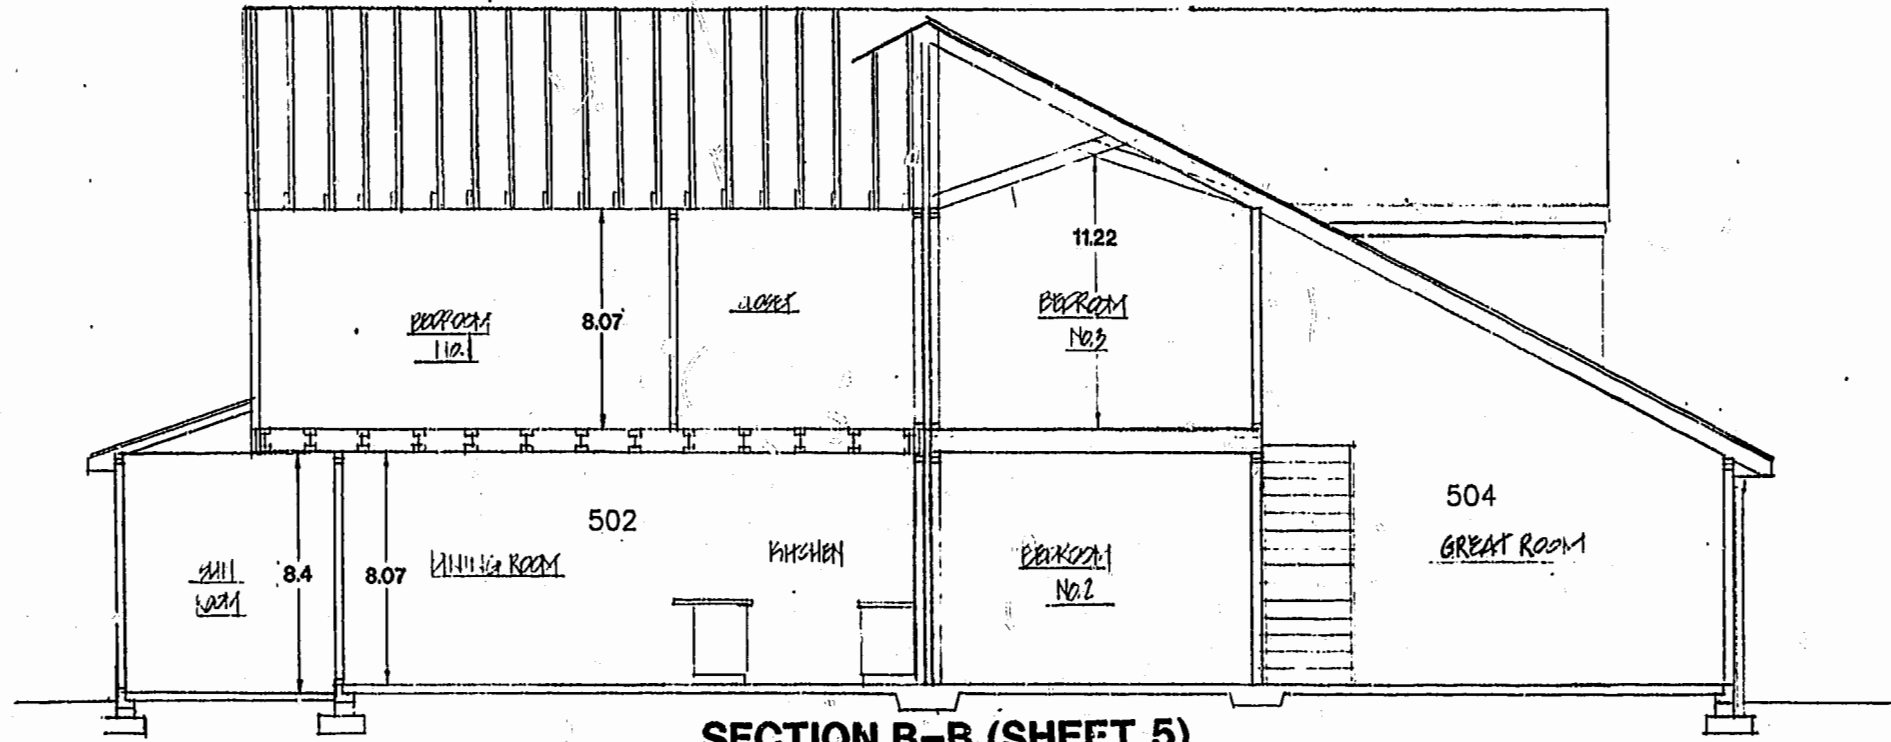

PLAT NUMBER
74-75

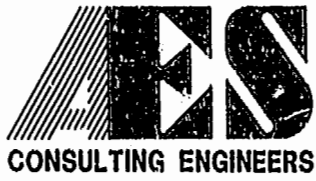

5248 Olde Towne Road, Suite 1
Williamsburg, Virginia 23188
(757) 253-0040
Fax (757) 220-8994

PLAT OF CONDOMINIUM
WESTGATE AT WILLIAMSBURG,
A CONDOMINIUM
PHASE FOUR
OWNED BY: 752 L.L.C.,
A VIRGINIA LIMITED LIABILITY COMPANY
CITY OF WILLIAMSBURG VIRGINIA



No.	DATE	REVISION / COMMENT / NOTE	BY
1	8/25/99	9:58 AM	
2	8/25/99	10:01 AM	
3	8/25/99	10:02 AM	
4	8/25/99	10:03 AM	
5	8/25/99	10:04 AM	
6	8/25/99	10:05 AM	
7	8/25/99	10:06 AM	
8	8/25/99	10:07 AM	
9	8/25/99	10:08 AM	
10	8/25/99	10:09 AM	

Designed GTW/ADS	Drawn JFS
Scale NTS	Date 8/26/99
Project No. 8395-6	Drawing No. 6 OF 6