


MATCH LINE - SEE SHEET 4

MATCH LINE - SEE SHEET 3

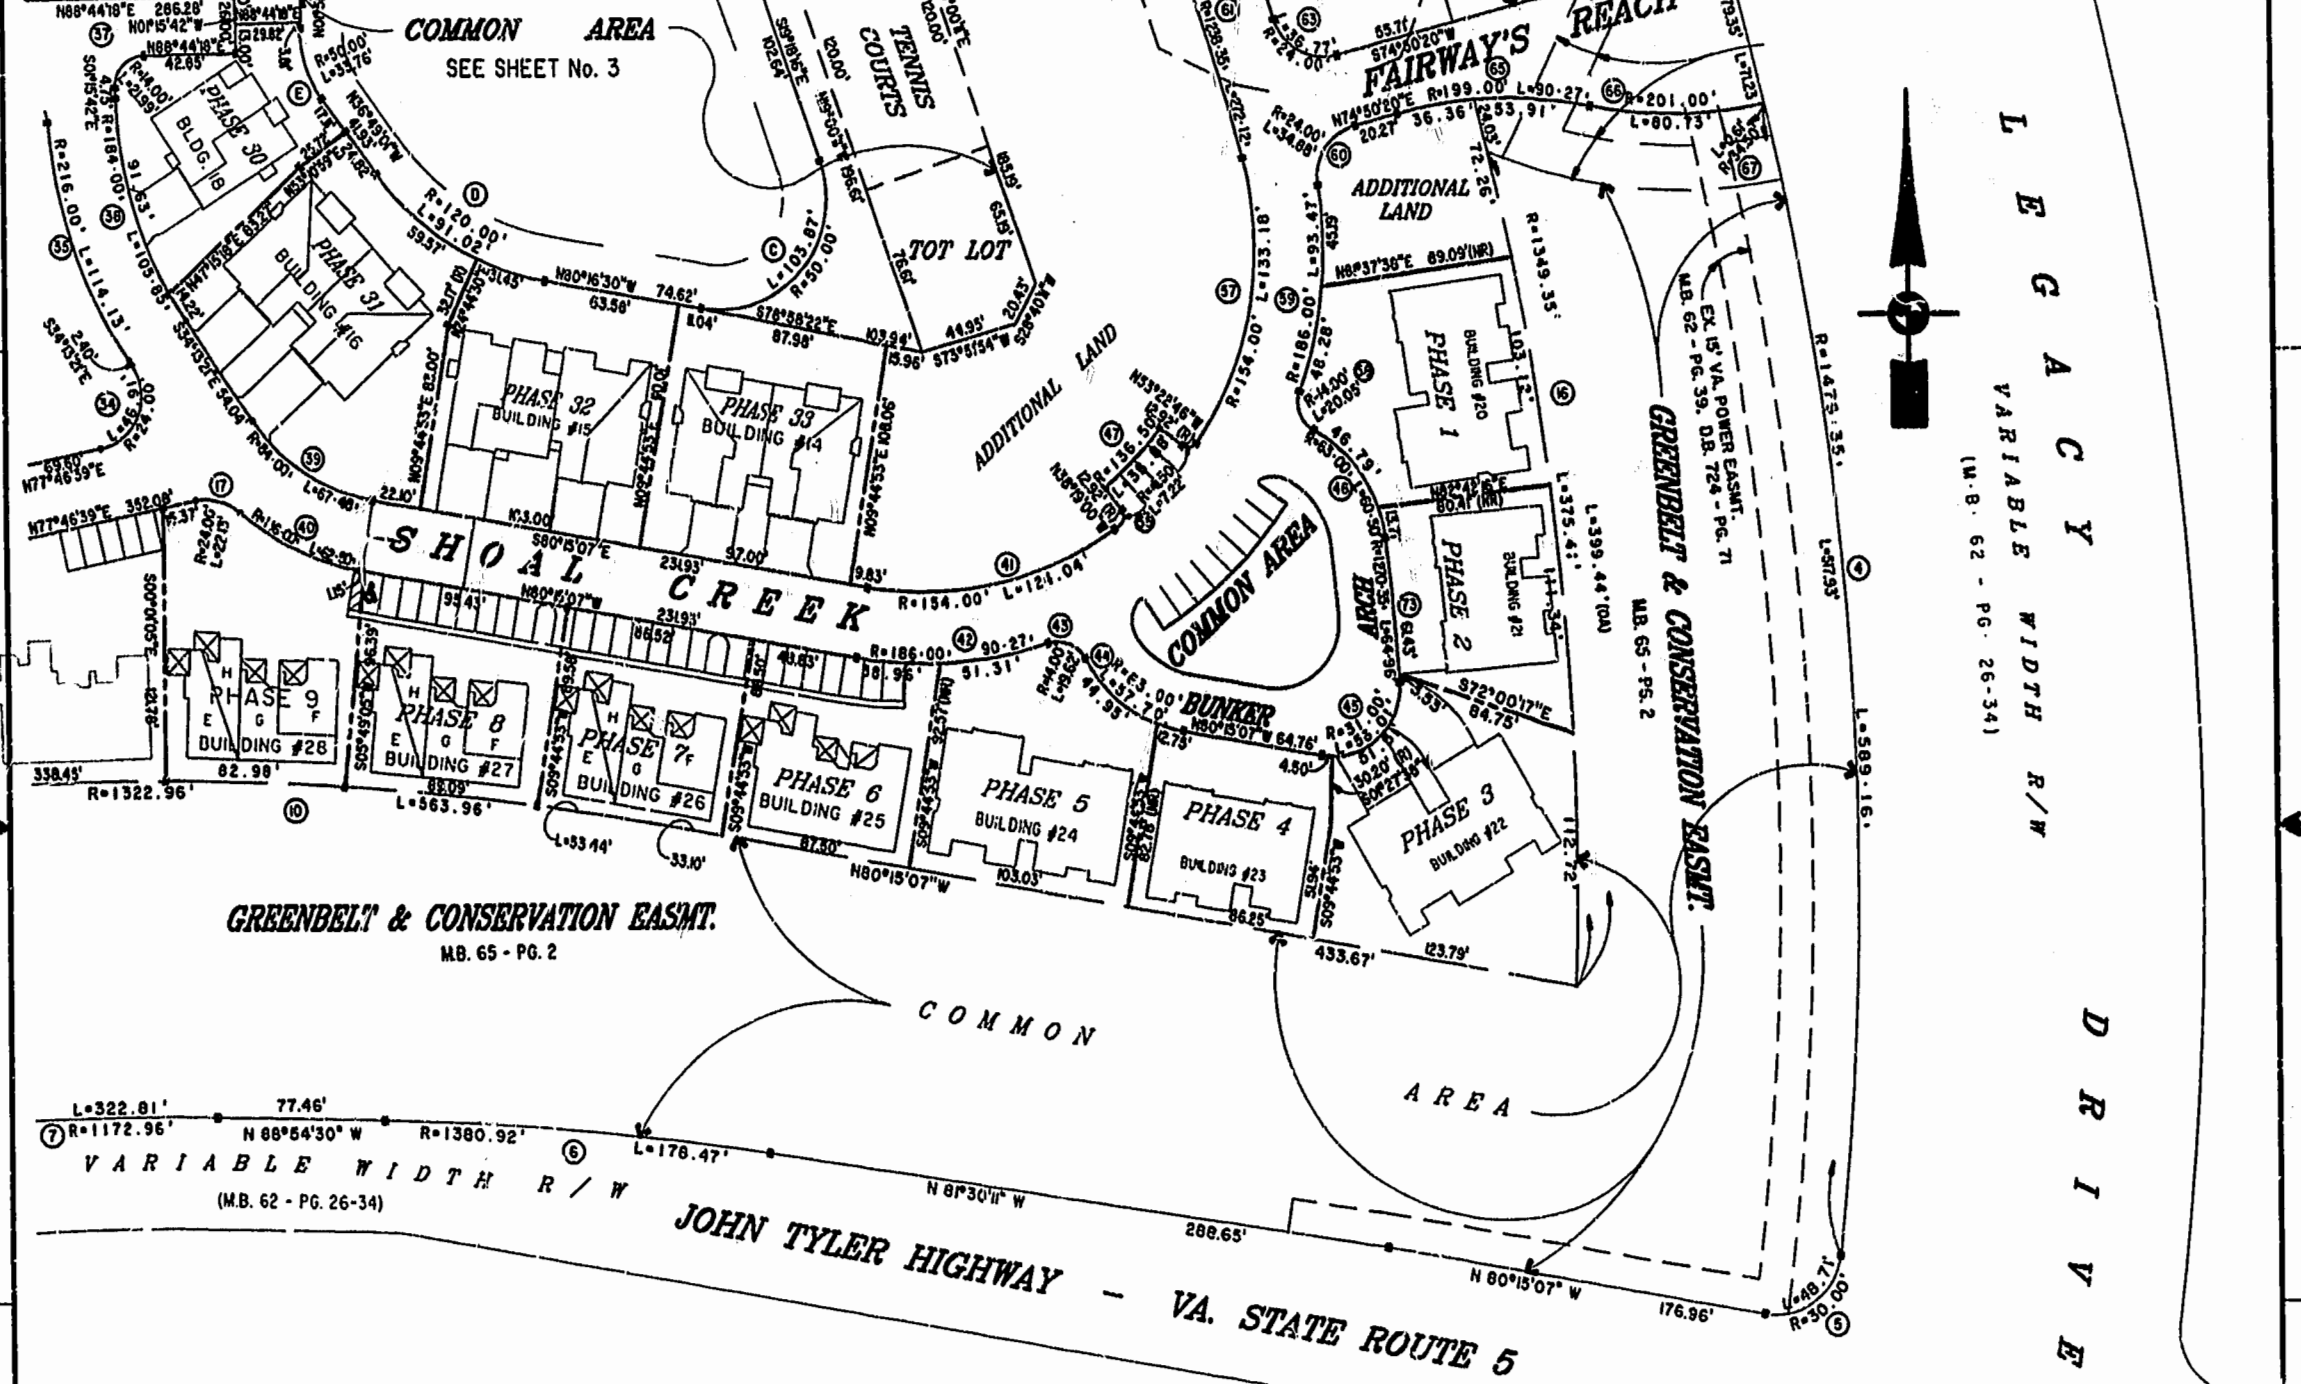

$L=322.81'$ $77.46'$
 $R=1172.96'$ $N 88^{\circ}54'30" W$ $R=1380.92'$
 VARIABLE WIDTH R/W
 (MB. 62 - PG. 26-34)

3:53 PM
 Recorded 14 Oct 1999
 DOCUMENT # 99 002509
 [Signature]

PLAN RECORDED
 P.B. NO. 72

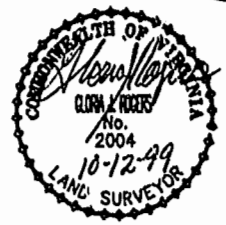


EXHIBIT "A" PHASE 11
FAIRWAYS VILLAS
 AT
GREENSPRINGS, A CONDOMINIUM
 FOR
GREENSPRINGS DEVELOPMENT, L.C.

Hassell & Folkes, P.C. Engineers Surveyors Planners Chesapeake, VA 23320 (757)547-9531	SIZE CONTRACT NO C 95-079	DISK/BOX 6N/16	FILENAME FAIRWAY.DWG	REV. E WAYPLAT.DWG
SCALE: 1" = 50'		DATE: 07/15/99		SHEET 2 of 6