


N/F
WAR HILL
CORPORATION
DB 192, PG. 125
TM(31-3)(1-31)
PB 74; PG. 97
DOC.# 990021241

GREEN
SPACE #8
17592 SF
0.40 AC

GREEN
SPACE #7
2143 SF
0.06 AC


FUTURE DEVELOPMENT

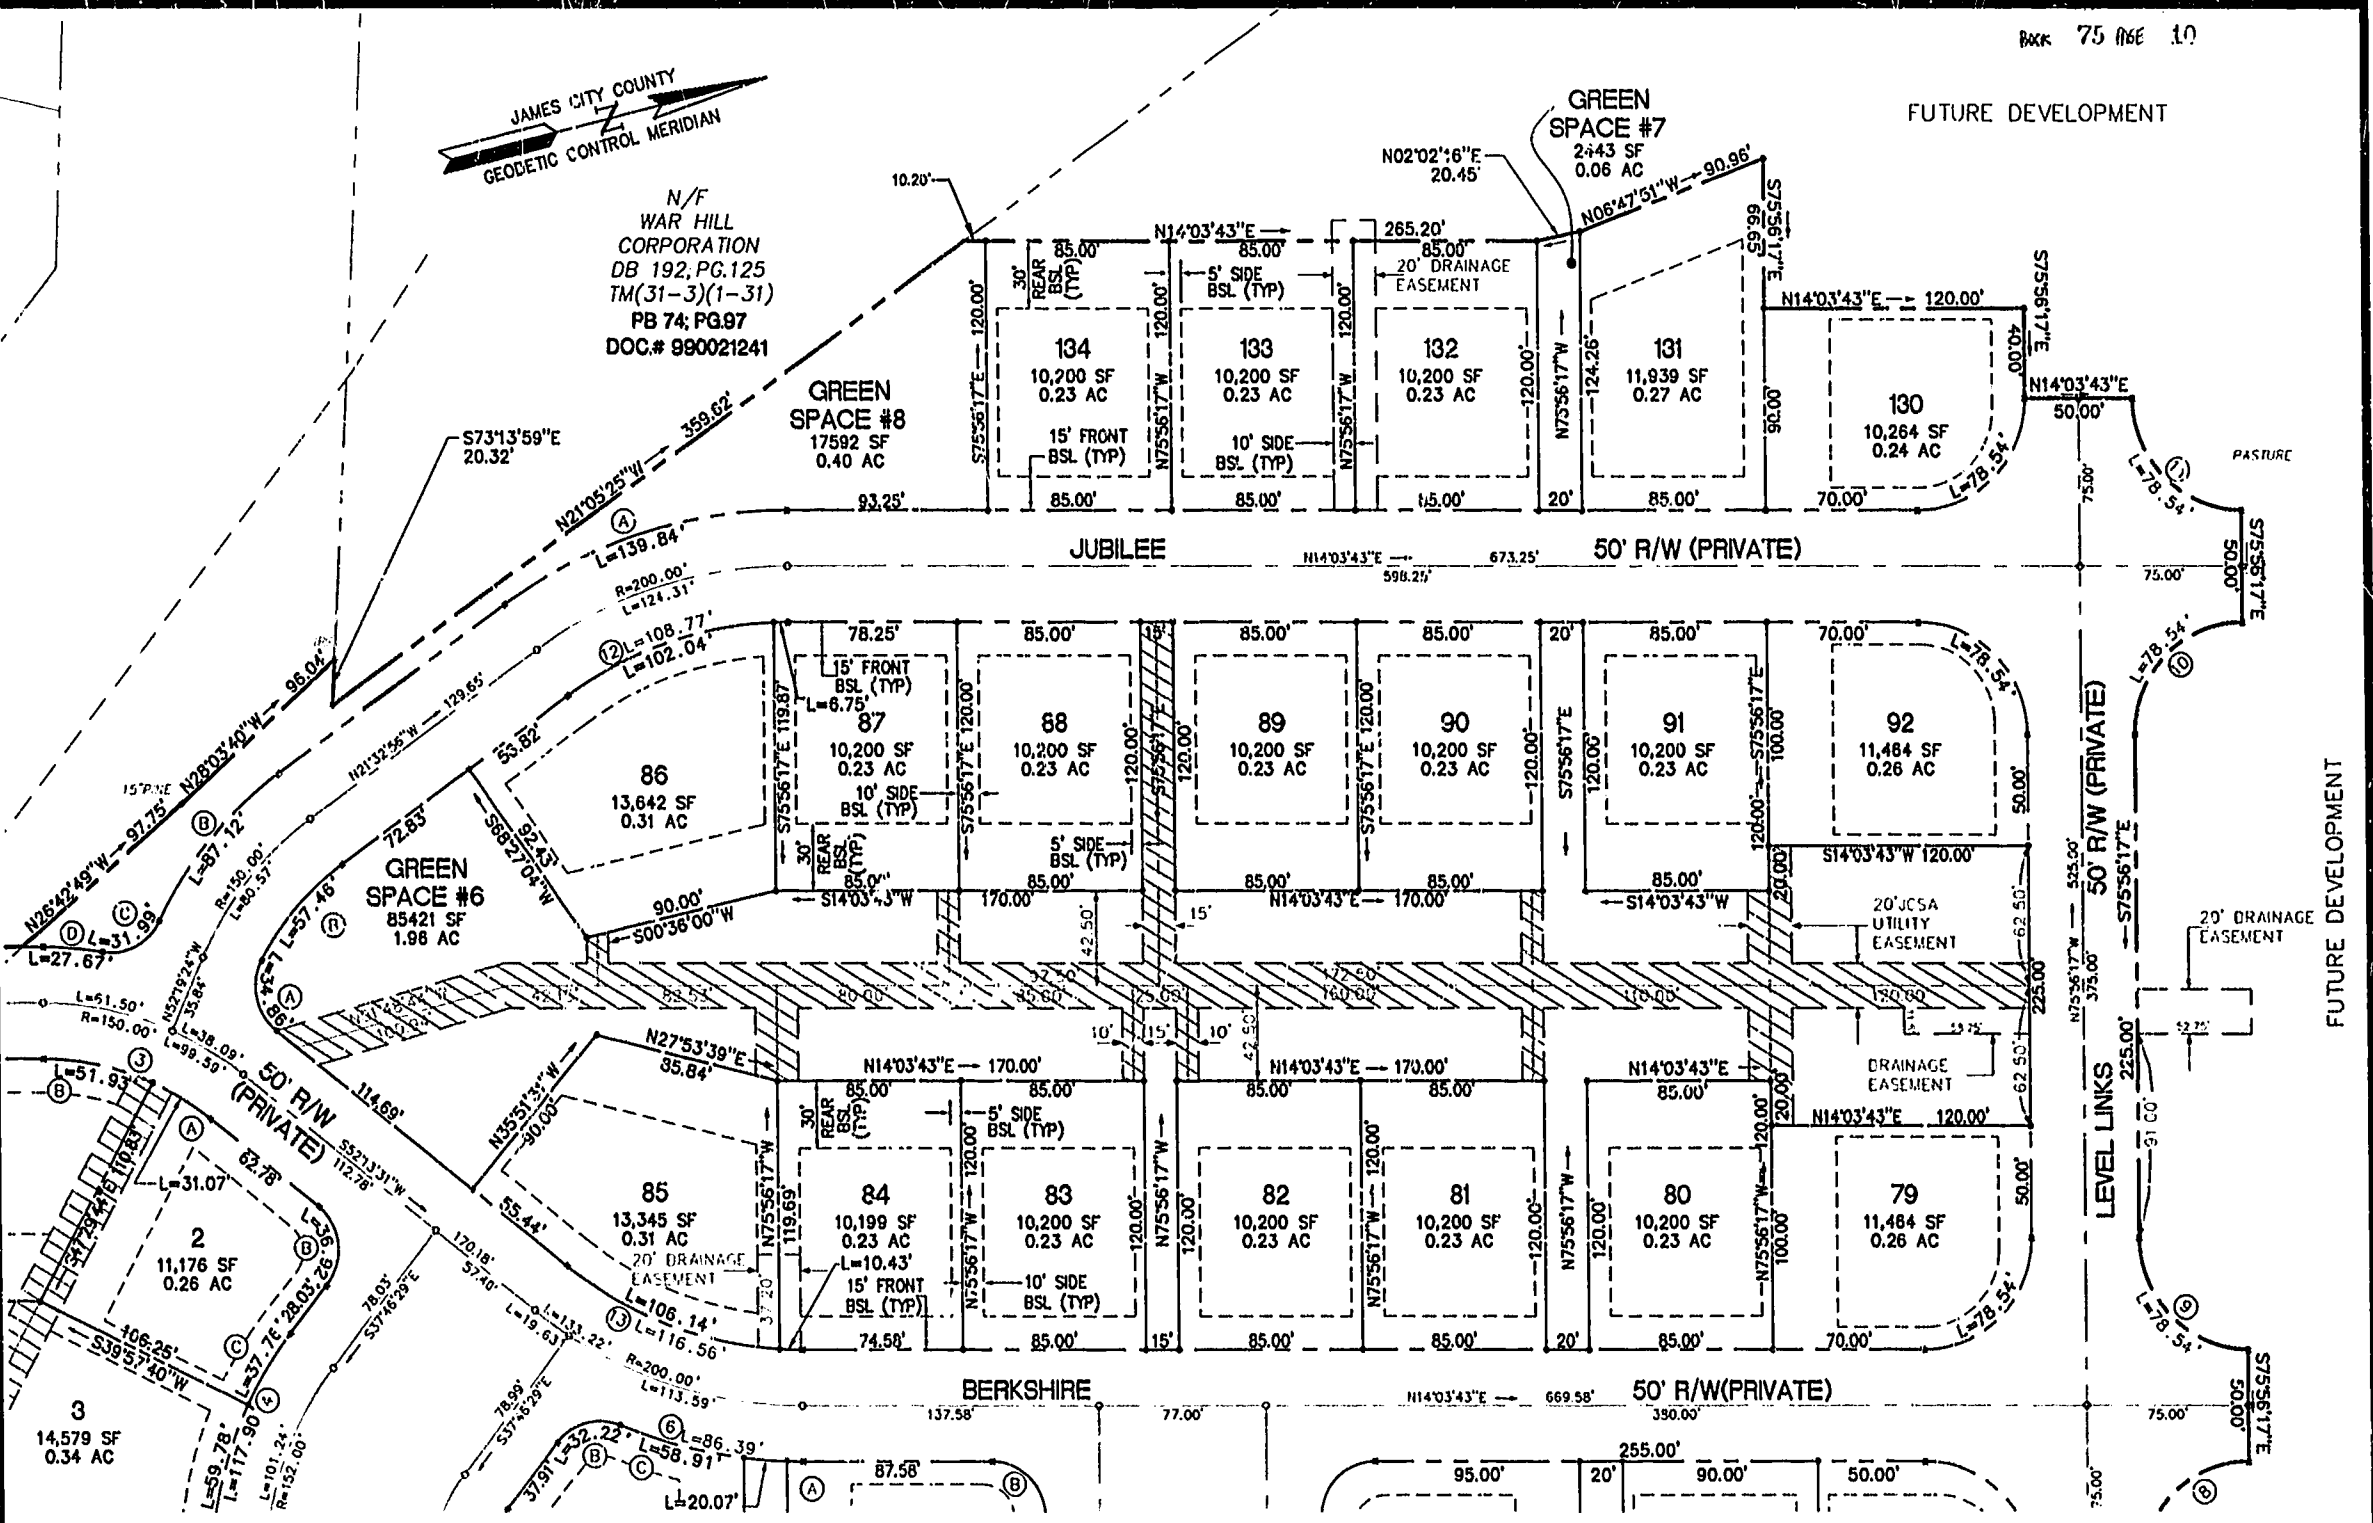


SEE SHEET 2 OF 4

SEE SHEET 3 OF 4

PLAT RECORDED IN
P.L. NO. 75 PAGE 1-10

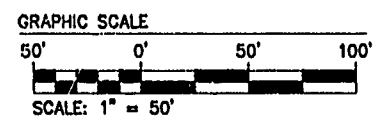

08.10.99-09.28 FC:324P04.dwg PCS

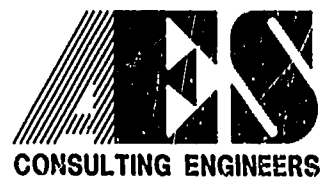

5248 Olde Towne Road, Suite 1
Williamsburg, Virginia 23188
(757) 253-0040
Fax (757) 220-8994

PLAT OF SUBDIVISION
SECTION XXXII
LOTS 1 - 26, 79-92 AND 130-134
**FORD'S COLONY
@ WILLIAMSBURG**
POWhatan DISTRICT JAMES CITY COUNTY VIRGINIA



No.	DATE	REVISION / COMMENT / NOTE	BY

Designed CBR	Drawn TCS
Scale 1"=50'	Date 8/05/99
Project No. 5652-32	
Drawing No. 4 OF 4	