

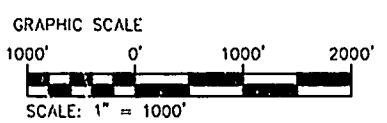
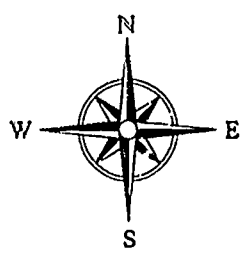


# THE GOVERNOR'S LAND

*At Two Rivers*

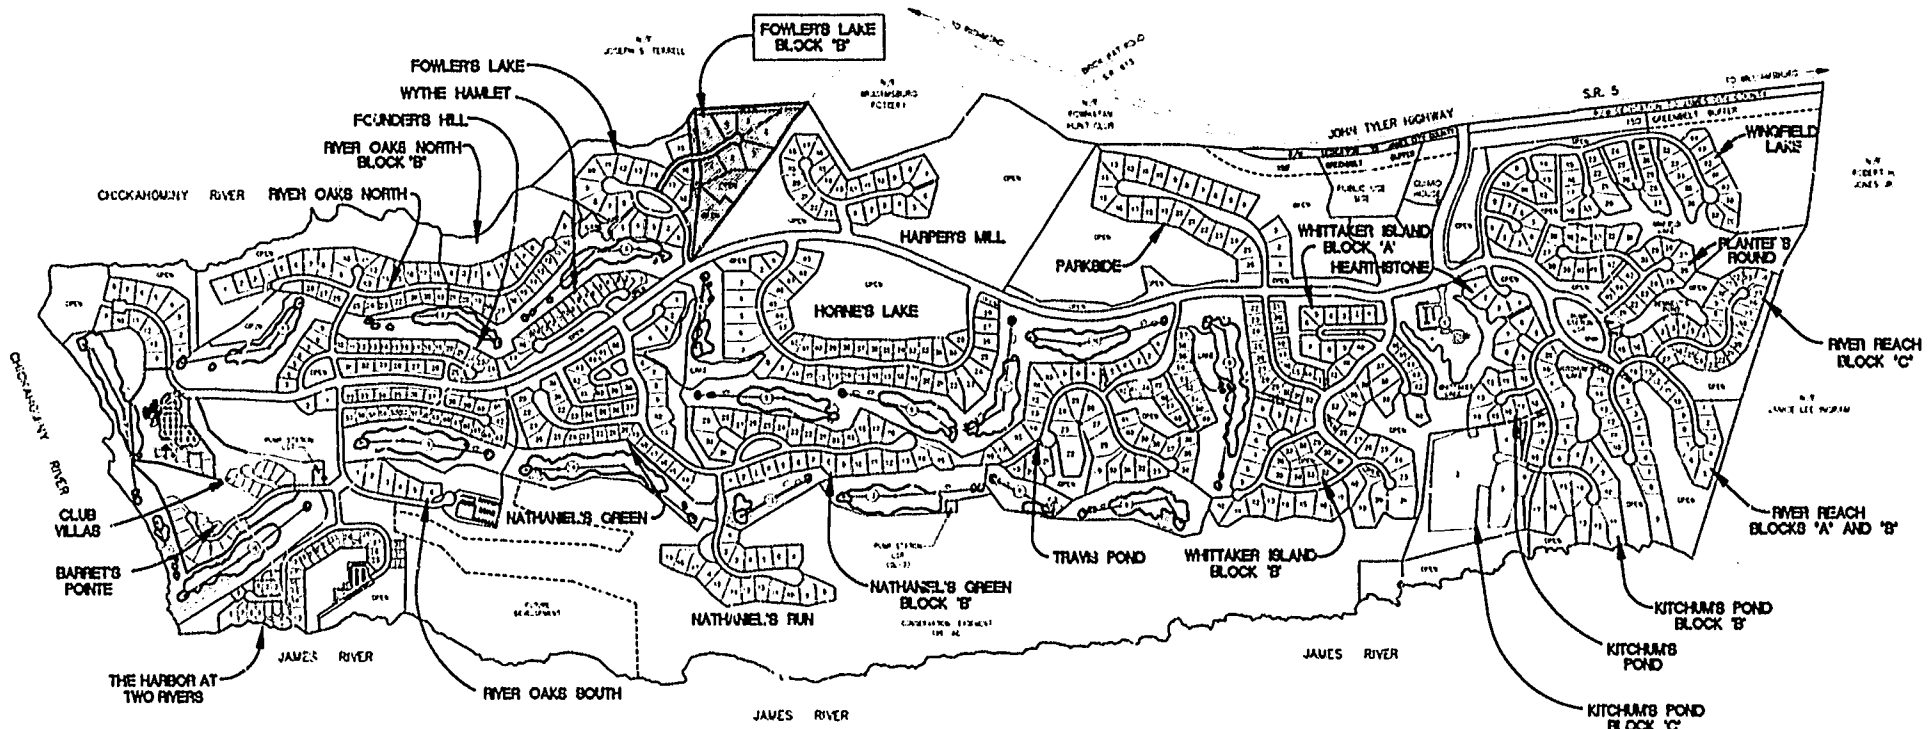

9:25 AM  
 recorded 2 day of Nov. 1999  
 DOCUMENT # 99-022945  
 Release S. W. Clerk  
 By Claudia H. B. Clerk, Dye Clerk

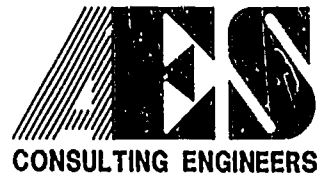

5248 Olde Towne Road, Suite 1  
 Williamsburg, Virginia 23188  
 (804) 253-0040  
 Fax (804) 220-8994

PLAT OF  
 FOWLER'S LAKE - BLOCK 'B'  
 THE  
 GOVERNOR'S LAND  
*At Two Rivers*  
 POWHATAN DISTRICT      JAMES CITY COUNTY      VIRGINIA



No.	DATE	REVISION / COMMENT / NOTE	BY
1	9/99	REVISE SETBACKS, LOT 3 AND 4, PER DEVELOPER	WMB

Designed AES	Drawn AES
Scale NOTED	Date 7/99
Project No. 7173-6-1	
Drawing No. 2 OF 3	