


MATCH LINE SEE SHEET 4

MATCH LINE - SEE SHEET 3

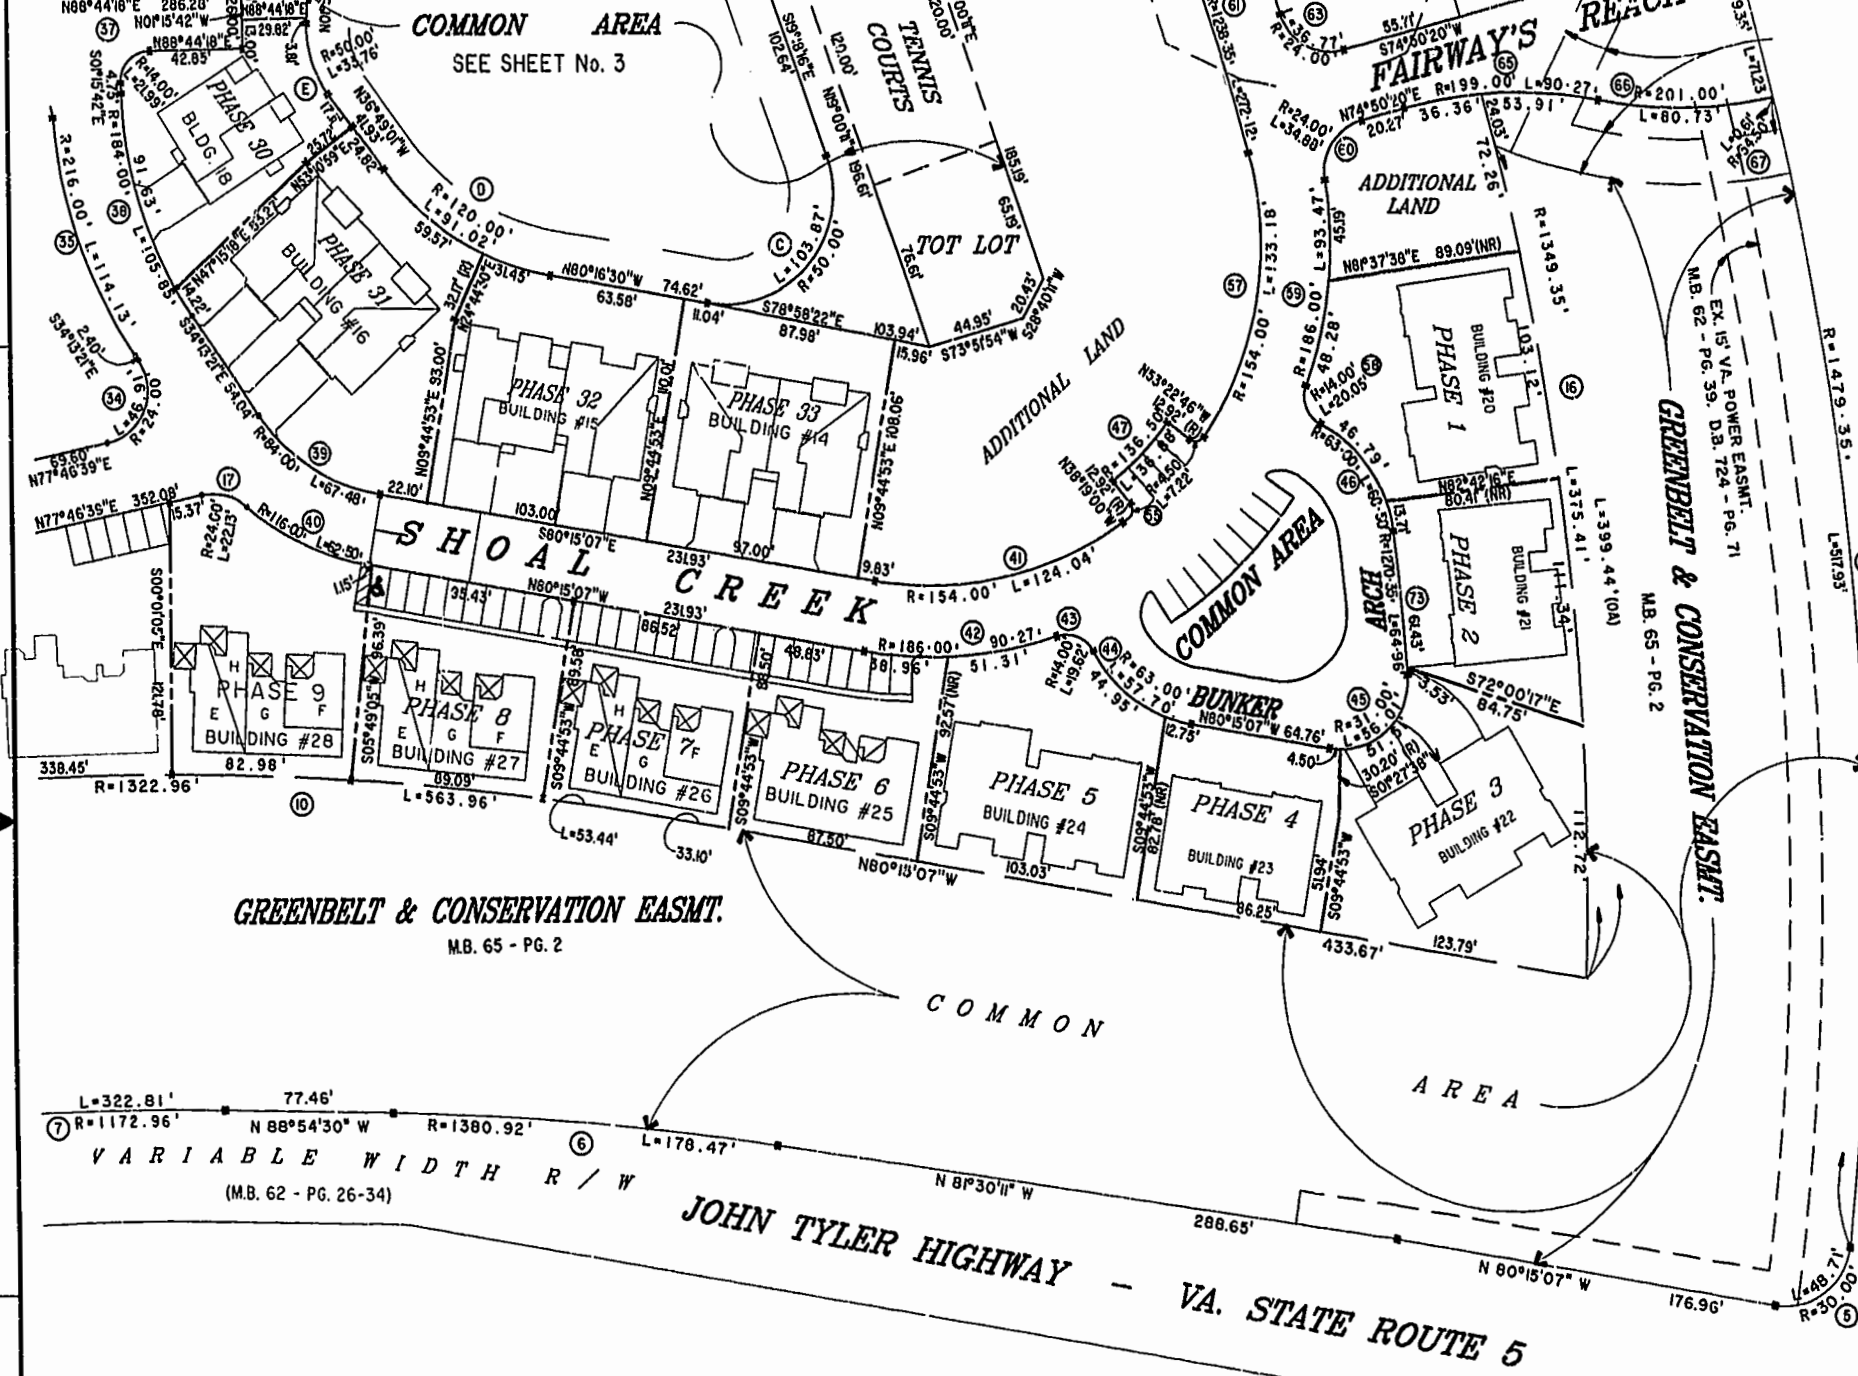

LEGACY  
 VARIABLE WIDTH R/W  
 (M.B. 62 - PG. 26-34)

DRIVE

**GREENBELT & CONSERVATION EASMT.**  
M.B. 65 - PG. 2

L=322.81' 77.46'  
 R=1172.96' N 88°54'30" W R=1380.92'  
 VARIABLE WIDTH R/W  
 (M.B. 62 - PG. 26-34)

JOHN TYLER HIGHWAY - VA. STATE ROUTE 5  
 N 81°30'11" W 288.65'  
 N 80°15'07" W 176.96'

**EXHIBIT "A" PHASE 39**  
**FAIRWAYS VILLAS**  
 AT  
**GREENSPRINGS, A CONDOMINIUM**  
 FOR  
**GREENSPRINGS DEVELOPMENT, L.C.**



Recorded 30 day of November 1999  
 DOCUMENT # 99002805 2:57  
 [Signature] Clerk

PLAT RECORDED IN  
 P.D. NO. 12 PAGE 20601

Hassell & Polkes, P.C. Engineers Surveyors Planners Charlottesville, VA 22902 (757)547-9531	SIZE	CONTRACT NO	DISK/BOX	FILENAME	REV.
	C	95-079	6P/16 REF: 18/13	FAIRWY39.DWG FWAYPLAT.DWG	
SCALE: 1" = 50'		DATE: 07/29/99	SHEET 2 of 6		