

EXIST. 20' JAMES CITY COUNTY SERVICE AUTHORITY SAN. SEWER EASEMENT AS SHOWN IN AS-BUILT LOCATION, D.B. 141 - PG. 388





MATCH LINE - SEE SHEET 5

MATCH LINE - SEE SHEET 2

46-1-01-0-0001
"GREENSPRINGS PLANTATION"
(DB 322, PG 254)

Recorded 30 day of November 1999
DOCUMENT # 99002505 2:37
Wesley Skilled Clerk

PLAT RECORDED IN
P.B. NO. 75 PAGE 58-61

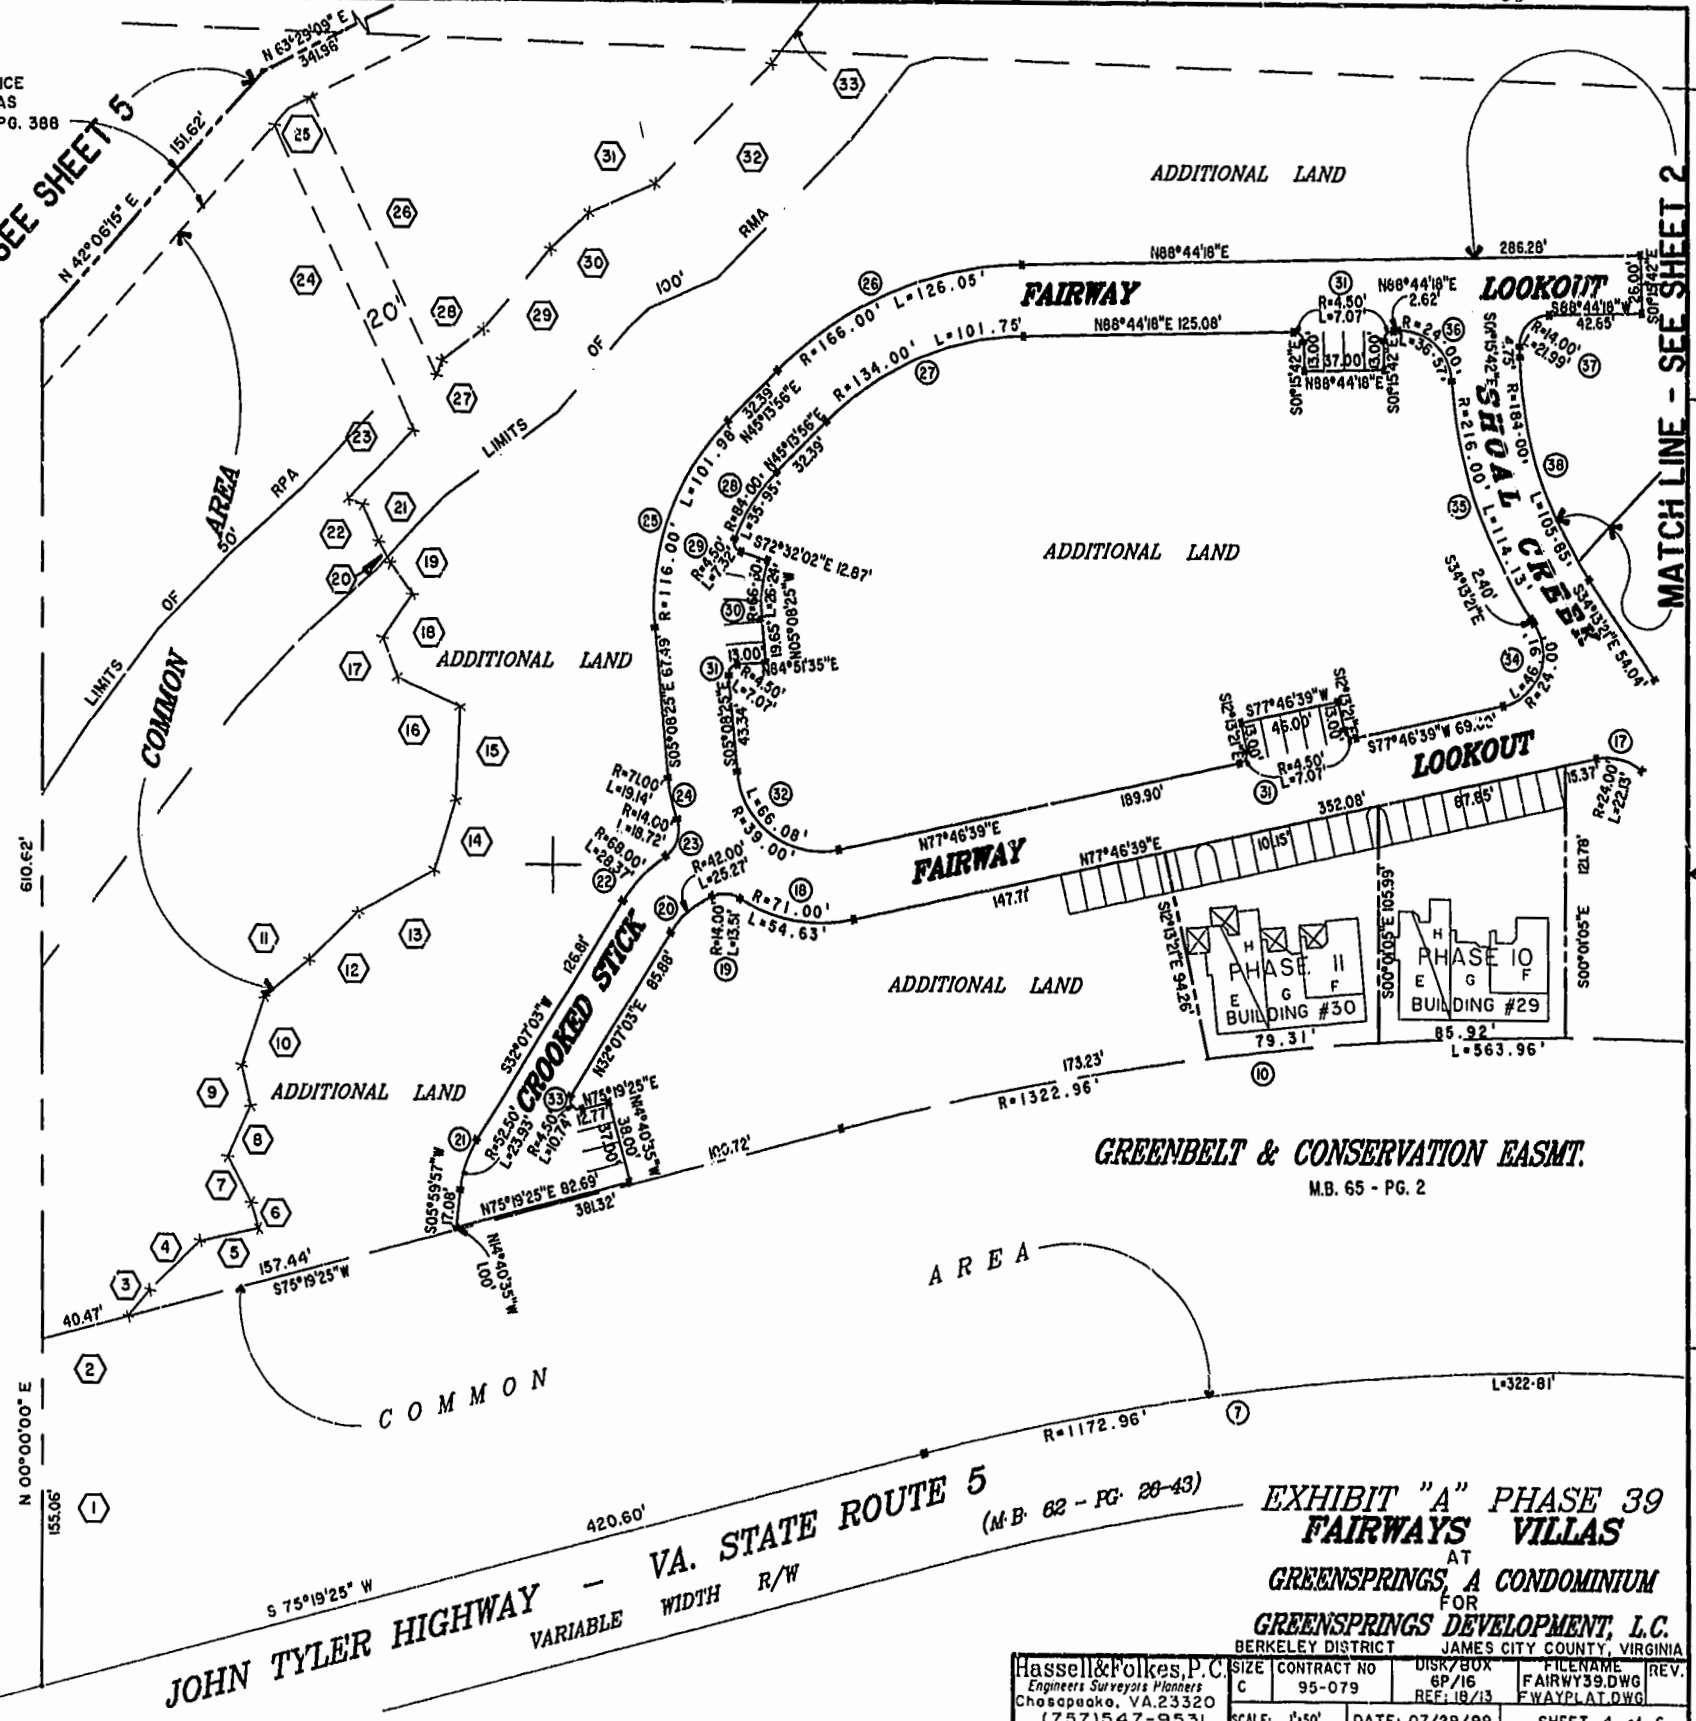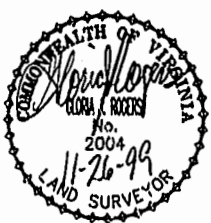

JOHN TYLER HIGHWAY - VA. STATE ROUTE 5
VARIABLE WIDTH R/W
(M.B. 62 - PG. 28-43)

EXHIBIT "A" PHASE 39
FAIRWAYS VILLAS
AT
GREENSPRINGS, A CONDOMINIUM
FOR
GREENSPRINGS DEVELOPMENT, L.C.
BERKELEY DISTRICT JAMES CITY COUNTY, VIRGINIA

Hassell & Folkes, P.C. Engineers Surveyors Planners Chesapeake, VA. 23320 (757) 547-9531	SIZE CONTRACT NO C 95-079	DISK/BOX 6P/16 REF: 18/13	FILENAME FAIRWY39.DWG FWAYPLAT.DWG	REV. SCALE: 1"=50' DATE: 07/29/99 SHEET 4 of 6
---	------------------------------	---------------------------------	--	---