



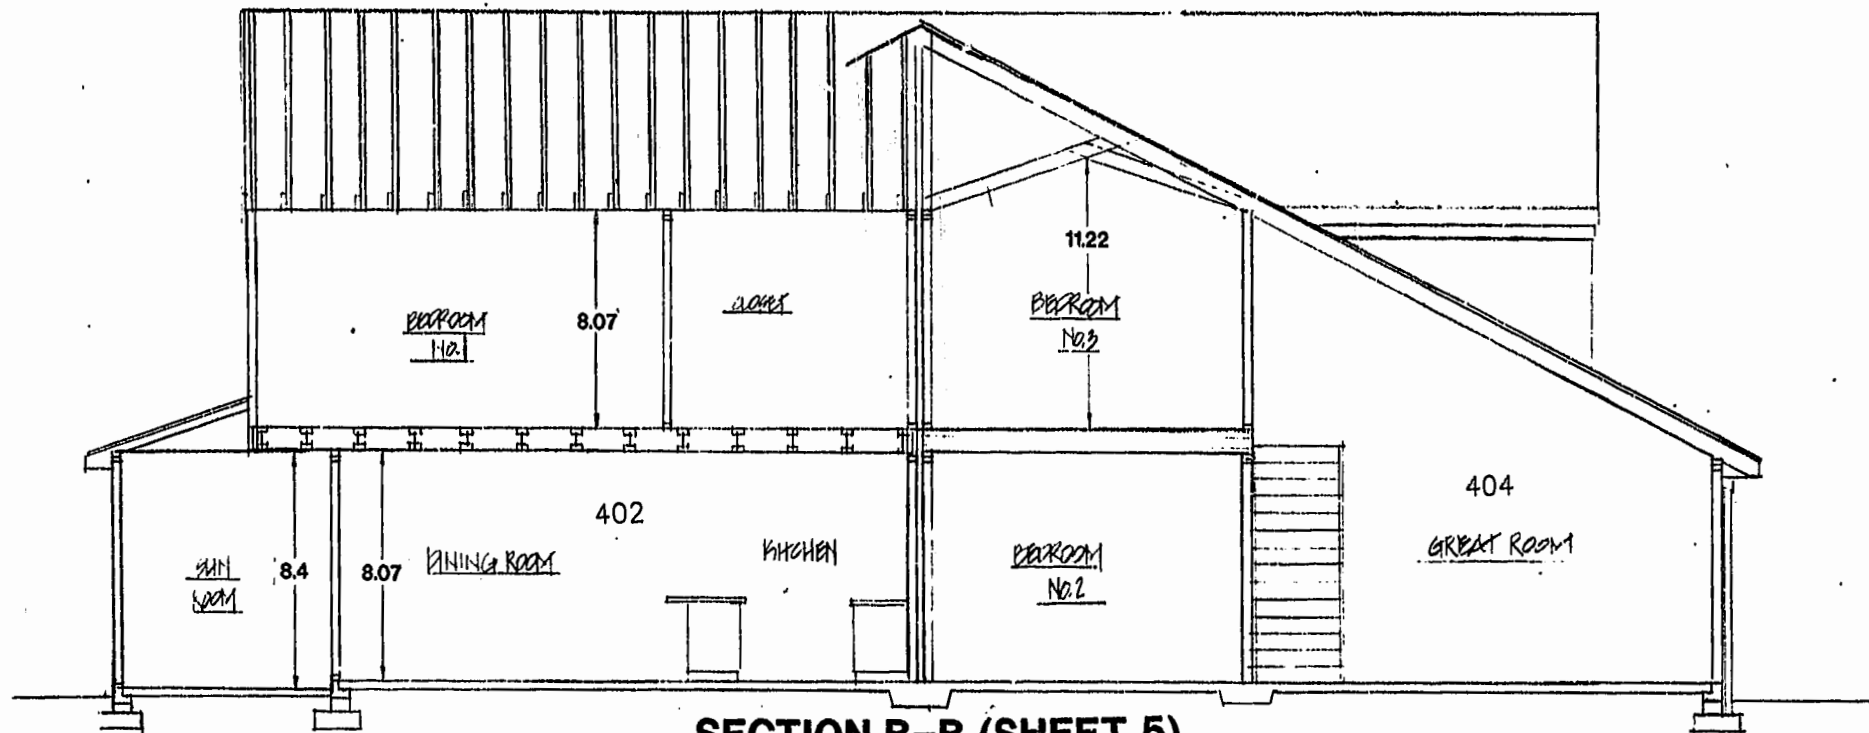


SECTION B-B (SHEET 5)

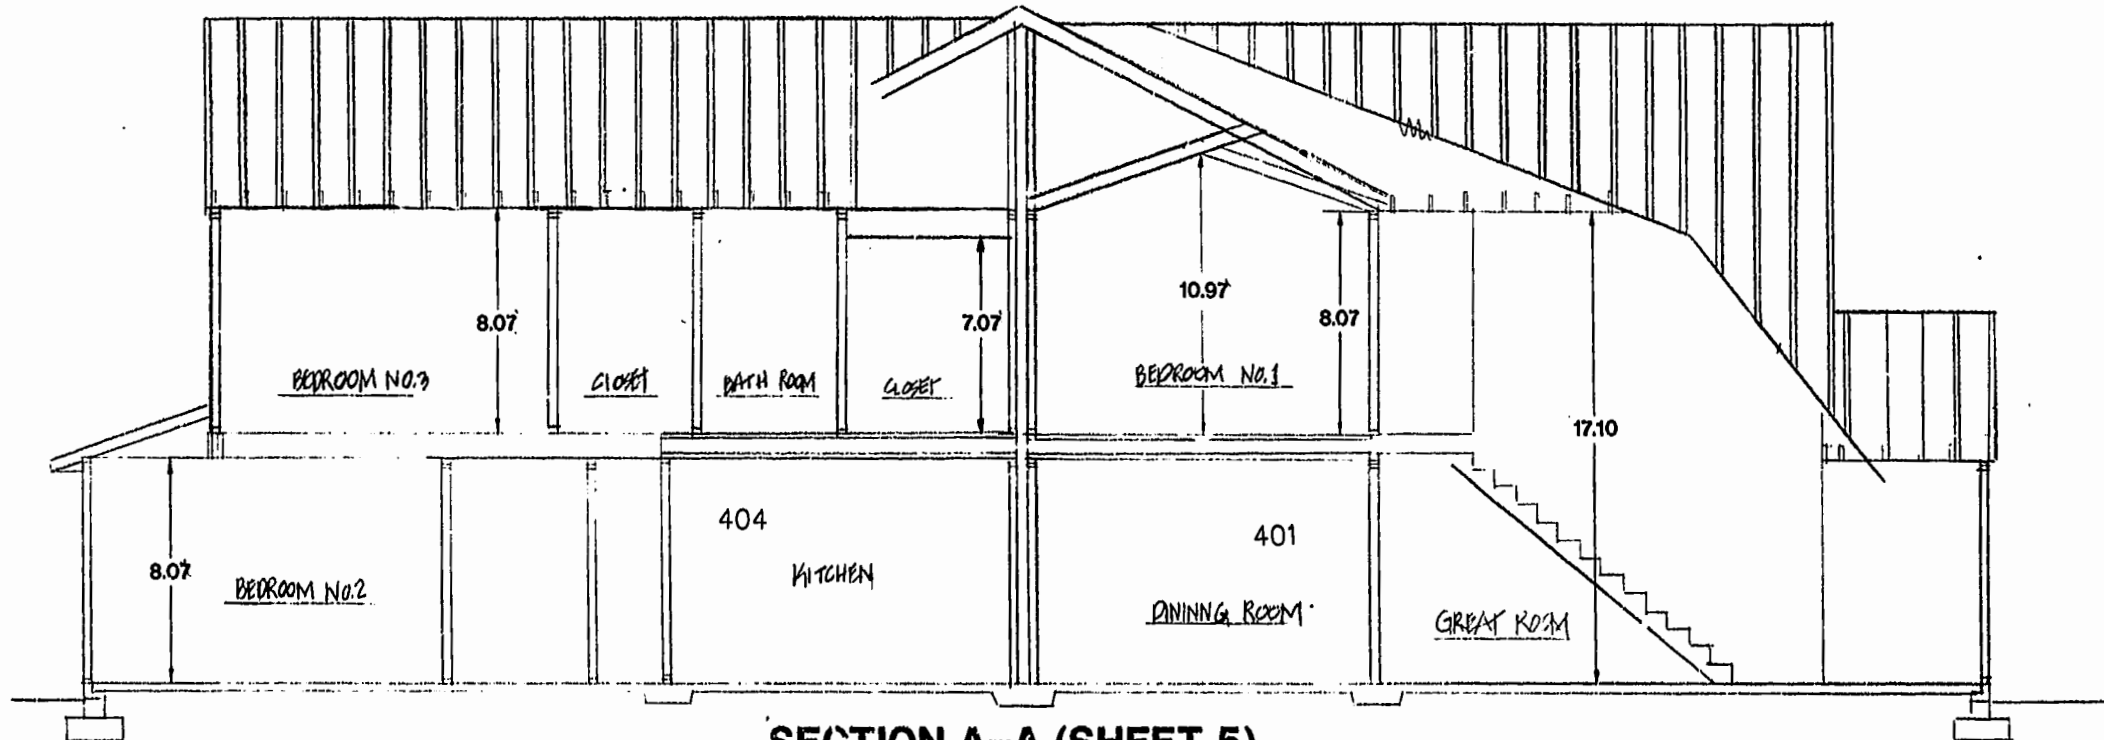

SECTION A-A (SHEET 5)

PLAT RECORDED IN
P.D. NO. 76 PAGE 34-39

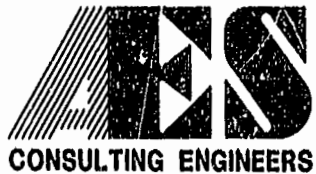

5248 Olde Towne Road, Suite 1
Williamsburg, Virginia 23188
(757) 253-0040
Fax (757) 220-8994

PLAT OF CONDOMINIUM
WESTGATE AT WILLIAMSBURG,
A CONDOMINIUM
PHASE FIVE
OWNED BY: 752 L.L.C.,
A VIRGINIA LIMITED LIABILITY COMPANY
CITY OF WILLIAMSBURG VIRGINIA



9:00 AM		8/27/99	
Designed by		Drawn by	
Scale		Date	
NTS		8/27/99	
Project No.		8395-6	
Drawing No.		6 OF 6	
No	DATE	REVISION / COMMENT / NOTE	BY

Designed	Drawn
GTW/ADS	JFS
Scale	Date
NTS	8/27/99
Project No.	8395-6
Drawing No.	6 OF 6