
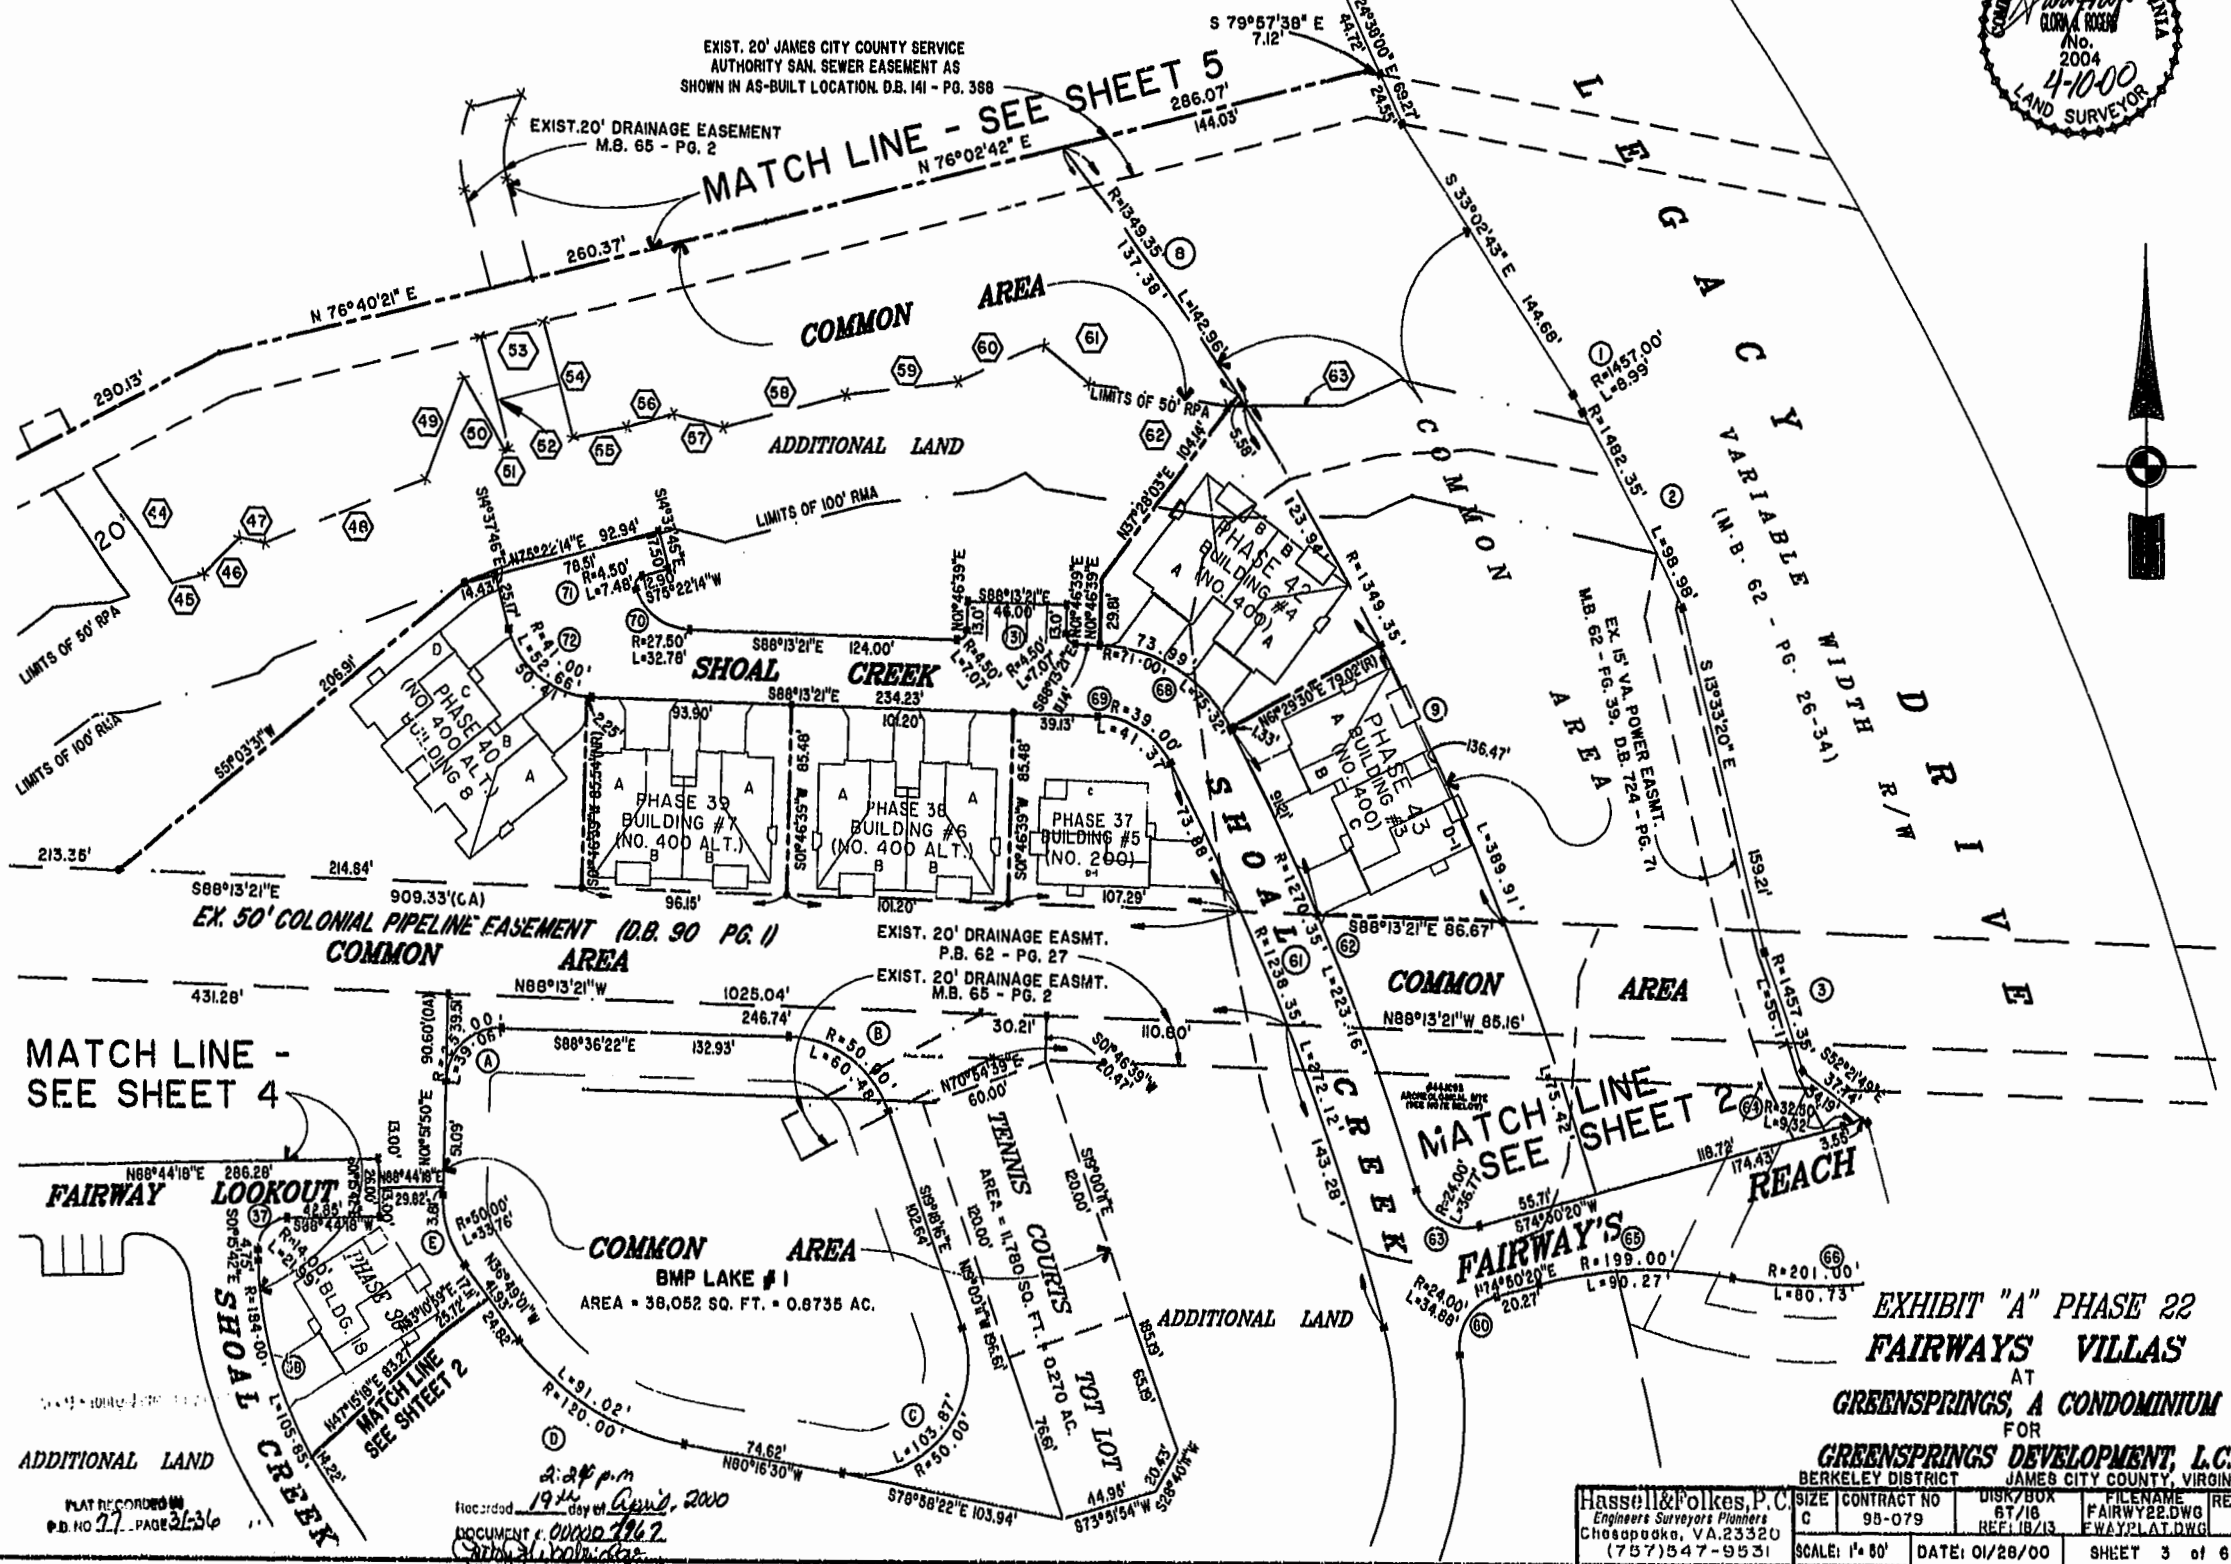


"GREENSPRINGS PLANTATION"  
46-1-01-0-0001  
(DB 322, PG 254)

EXIST. 20' JAMES CITY COUNTY SERVICE  
AUTHORITY SAN. SEWER EASEMENT AS  
SHOWN IN AS-BUILT LOCATION. D.B. 141 - PG. 388

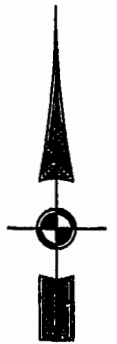

PLAT RECORDED  
D.B. NO. 27 - PAGE 2136

Recorded  
19th day of April, 2000  
DOCUMENT NO. 0000 1167  
Carroll A. Pollock, Jr.  
Surveyor

**EXHIBIT "A" PHASE 22  
FAIRWAYS VILLAS  
AT  
GREENSPRINGS, A CONDOMINIUM  
FOR  
GREENSPRINGS DEVELOPMENT, L.C.**  
BERKELEY DISTRICT JAMES CITY COUNTY, VIRGINIA

Hassell & Folkes, P.C. Engineers Surveyors Planners Chesapeake, VA 23320 (757) 547-9531	SIZE C	CONTRACT NO. 98-079	DISK/BOX 67/18	FILENAME FAIRWAY22.DWG	REV. FWAY/PLAT.DWG
SCALE: 1" = 80'	DATE: 01/28/00	SHEET 3 of 6			