

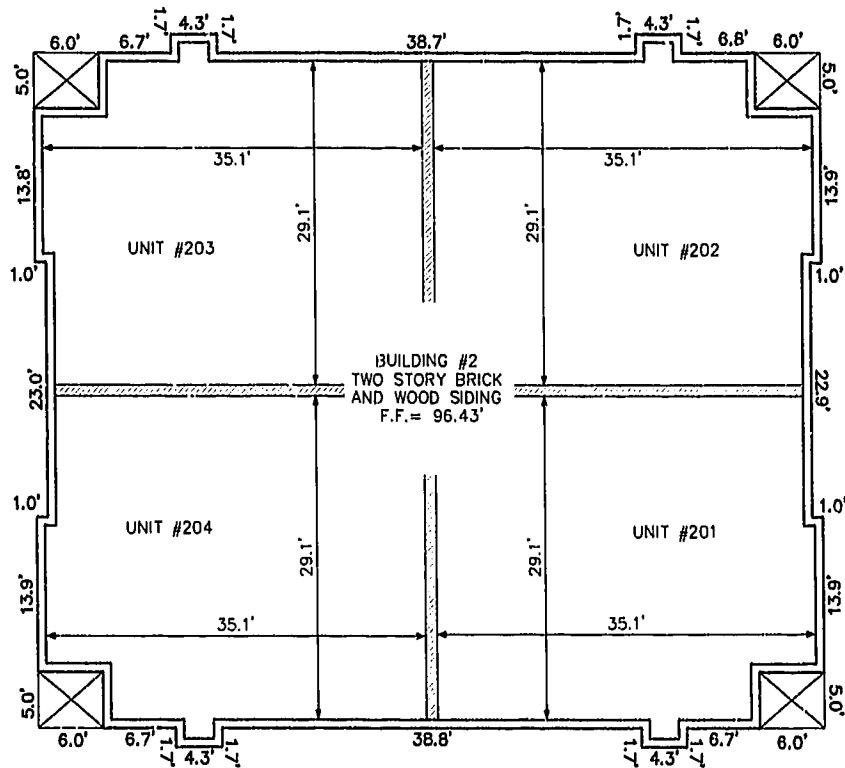
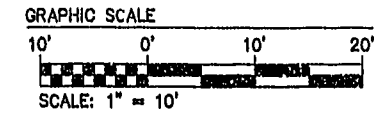


BUILDING NUMBER	UNIT NUMBER	STREET ADDRESS
2	201	201 WESTGATE CIRCLE
2	202	202 WESTGATE CIRCLE
2	203	203 WESTGATE CIRCLE
2	204	204 WESTGATE CIRCLE

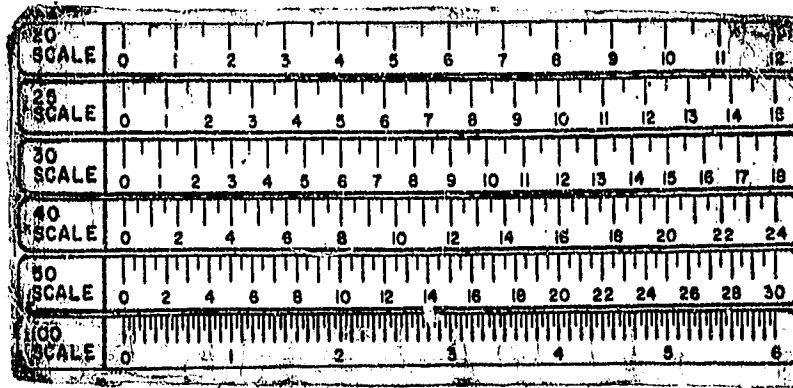


FRONT OF BUILDING  
FIRST FLOOR

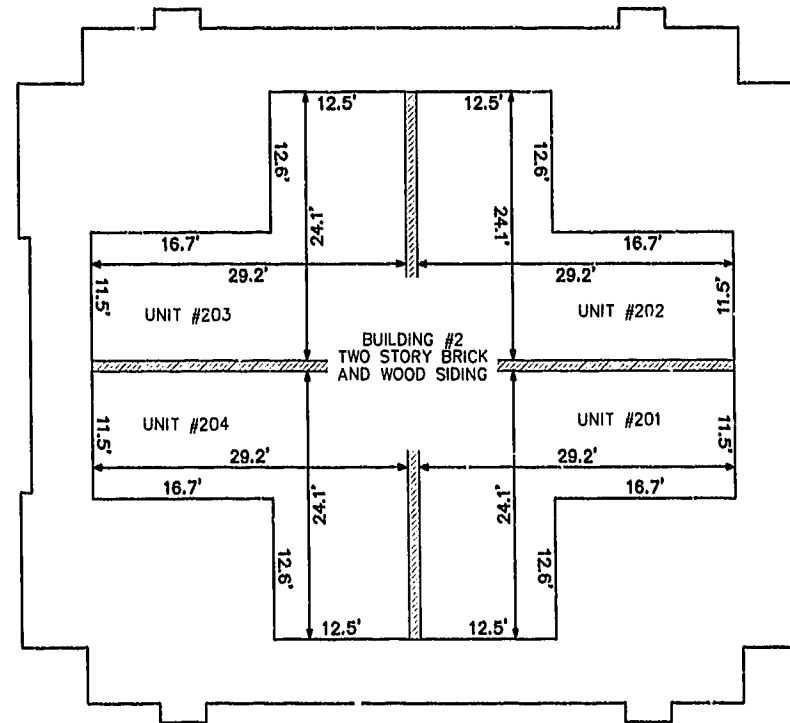

FRONT OF BUILDING  
SECOND FLOOR


PLAT RECORDED IN  
P.B. NO. 78 PAGE 10-15

8395PH74 02-21-00-09-11 JFS

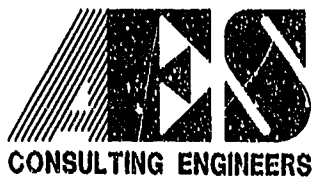

5248 Olde Towne Road, Suite 1  
Williamsburg, Virginia 23188  
(757) 253-0040  
Fax (757) 220-8994

PLAT OF CONDOMINIUM  
WESTGATE AT WILLIAMSBURG,  
A CONDOMINIUM  
PHASE SEVEN  
OWNED BY: 752 L.L.C.,  
A VIRGINIA LIMITED LIABILITY COMPANY  
CITY OF WILLIAMSBURG VIRGINIA

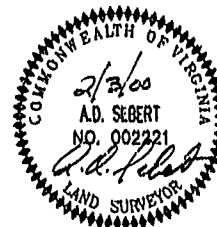

No.	DATE	REVISION / COMMENT / NOTE	BY

Designed GTW/ADS	Drawn JFS
Scale 1" = 10'	Date 2/03/00
Project No. 8395-6	
Drawing No. 4 OF 6	