




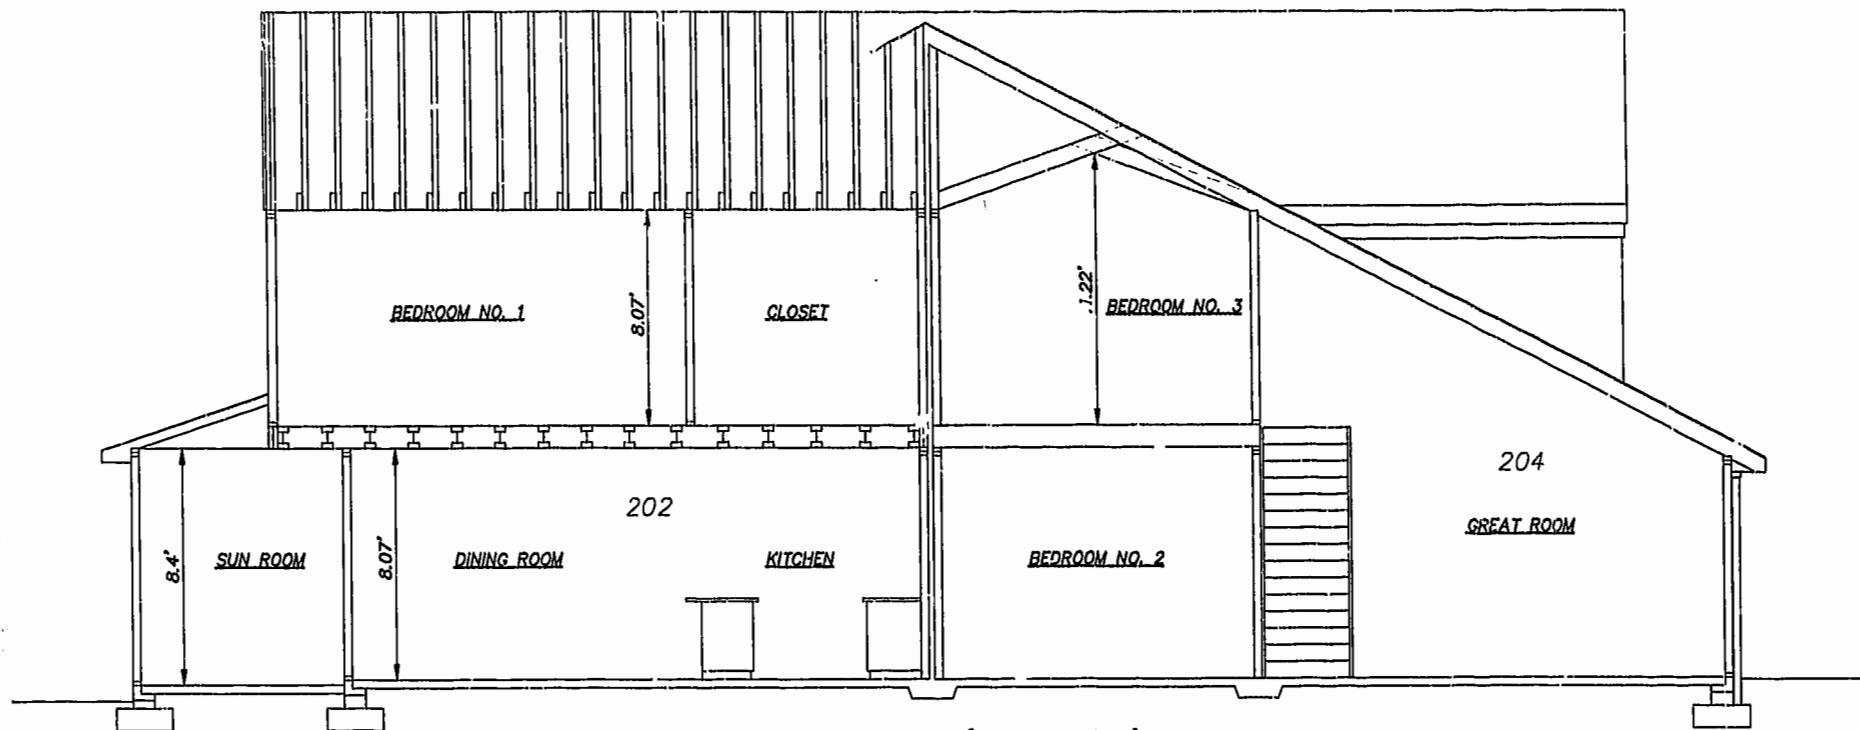

SECTION B-B (SHEET 5)

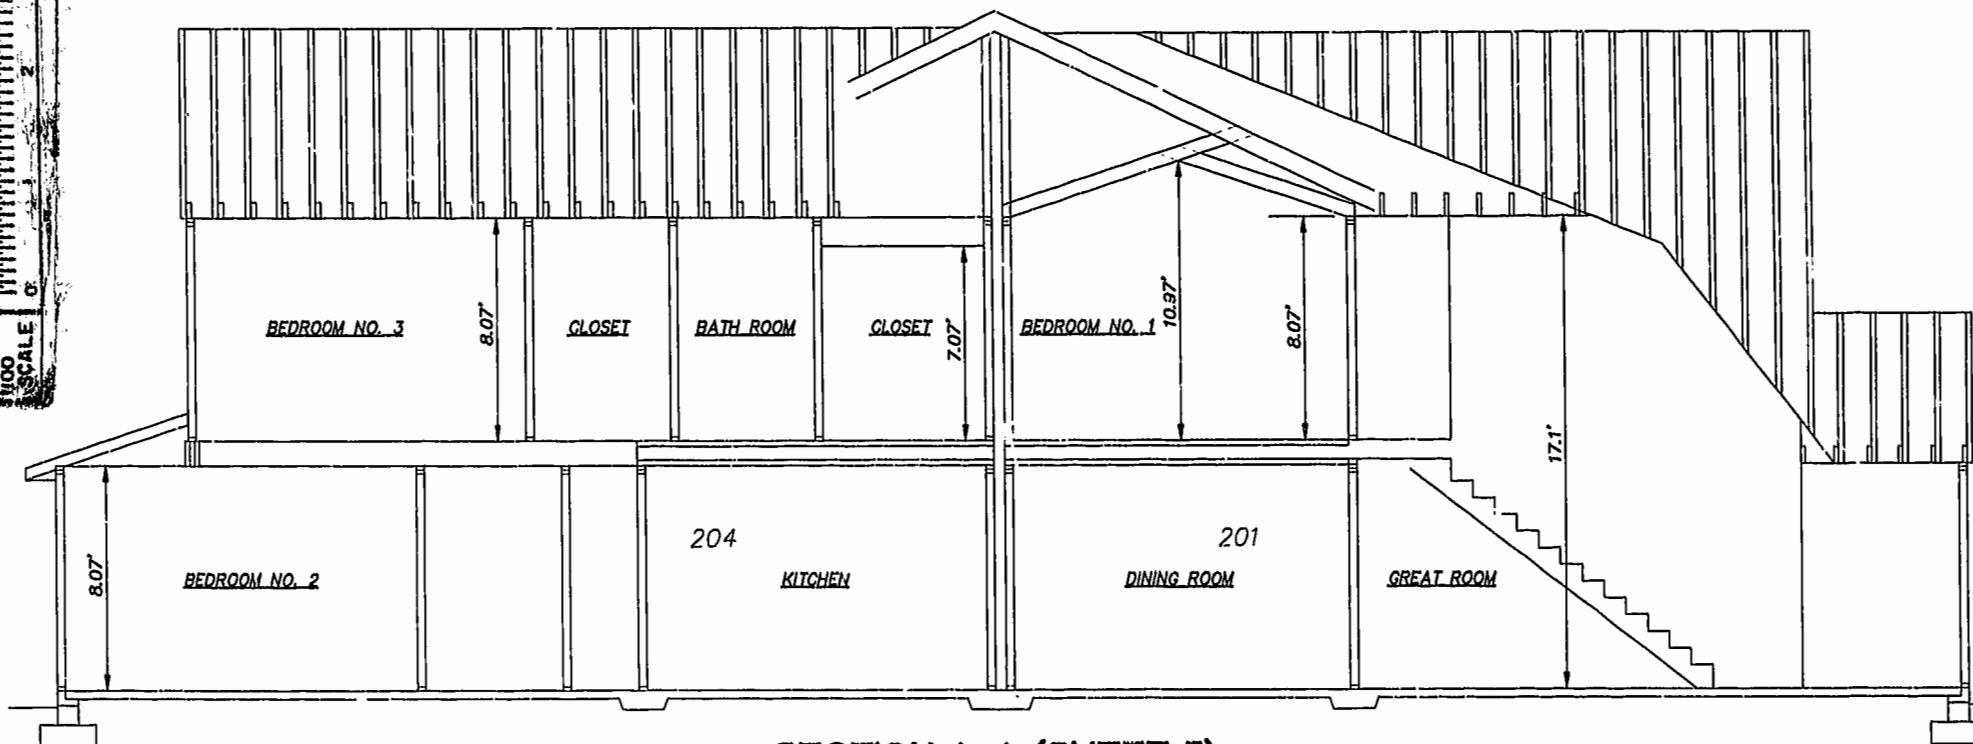

SECTION A-A (SHEET 5)

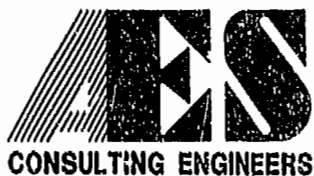

**5248 Old Towne Road, Suite 1
Williamsburg, Virginia 23188
(757) 253-0040
Fax (757) 220-8994**

PLAT OF CONDOMINIUM
WESTGATE AT WILLIAMSBURG,
A CONDOMINIUM
PHASE SEVEN
OWNED BY: 752 L.L.C.,
VIRGINIA LIMITED LIABILITY COMPANY
WILLIAMSBURG VIRGINIA



			Minnabasca, Minnabasca City, County 3:29 PM 5 days 2000 DOCUMENT # 000646 [Signature] HEISTLEWOOD, CLERK OF DISTRICT COURT	
No.	DATE		REVISION / COMMENT / NOTE	BY

Designed GTW/ADS	Drawn AWT
Scale 1" = 10'	Date 2/03/00
Project No. 8395-6	
Drawing No. 6 OF 6	