





REMAINING PROPERTY OF
FRANCES M. WHITE & ALBERT L. WHITE, III
T.M. (46-1)(1-3)
DB 227, PG. 590

REMAINING PROPERTY OF
FRANCES M. WHITE & ALBERT L. WHITE, III
T.M. (46-1)(1-3)
DB 227, PG. 590
"NEW PARCEL 2"
(PB 74, PG. 10-11)

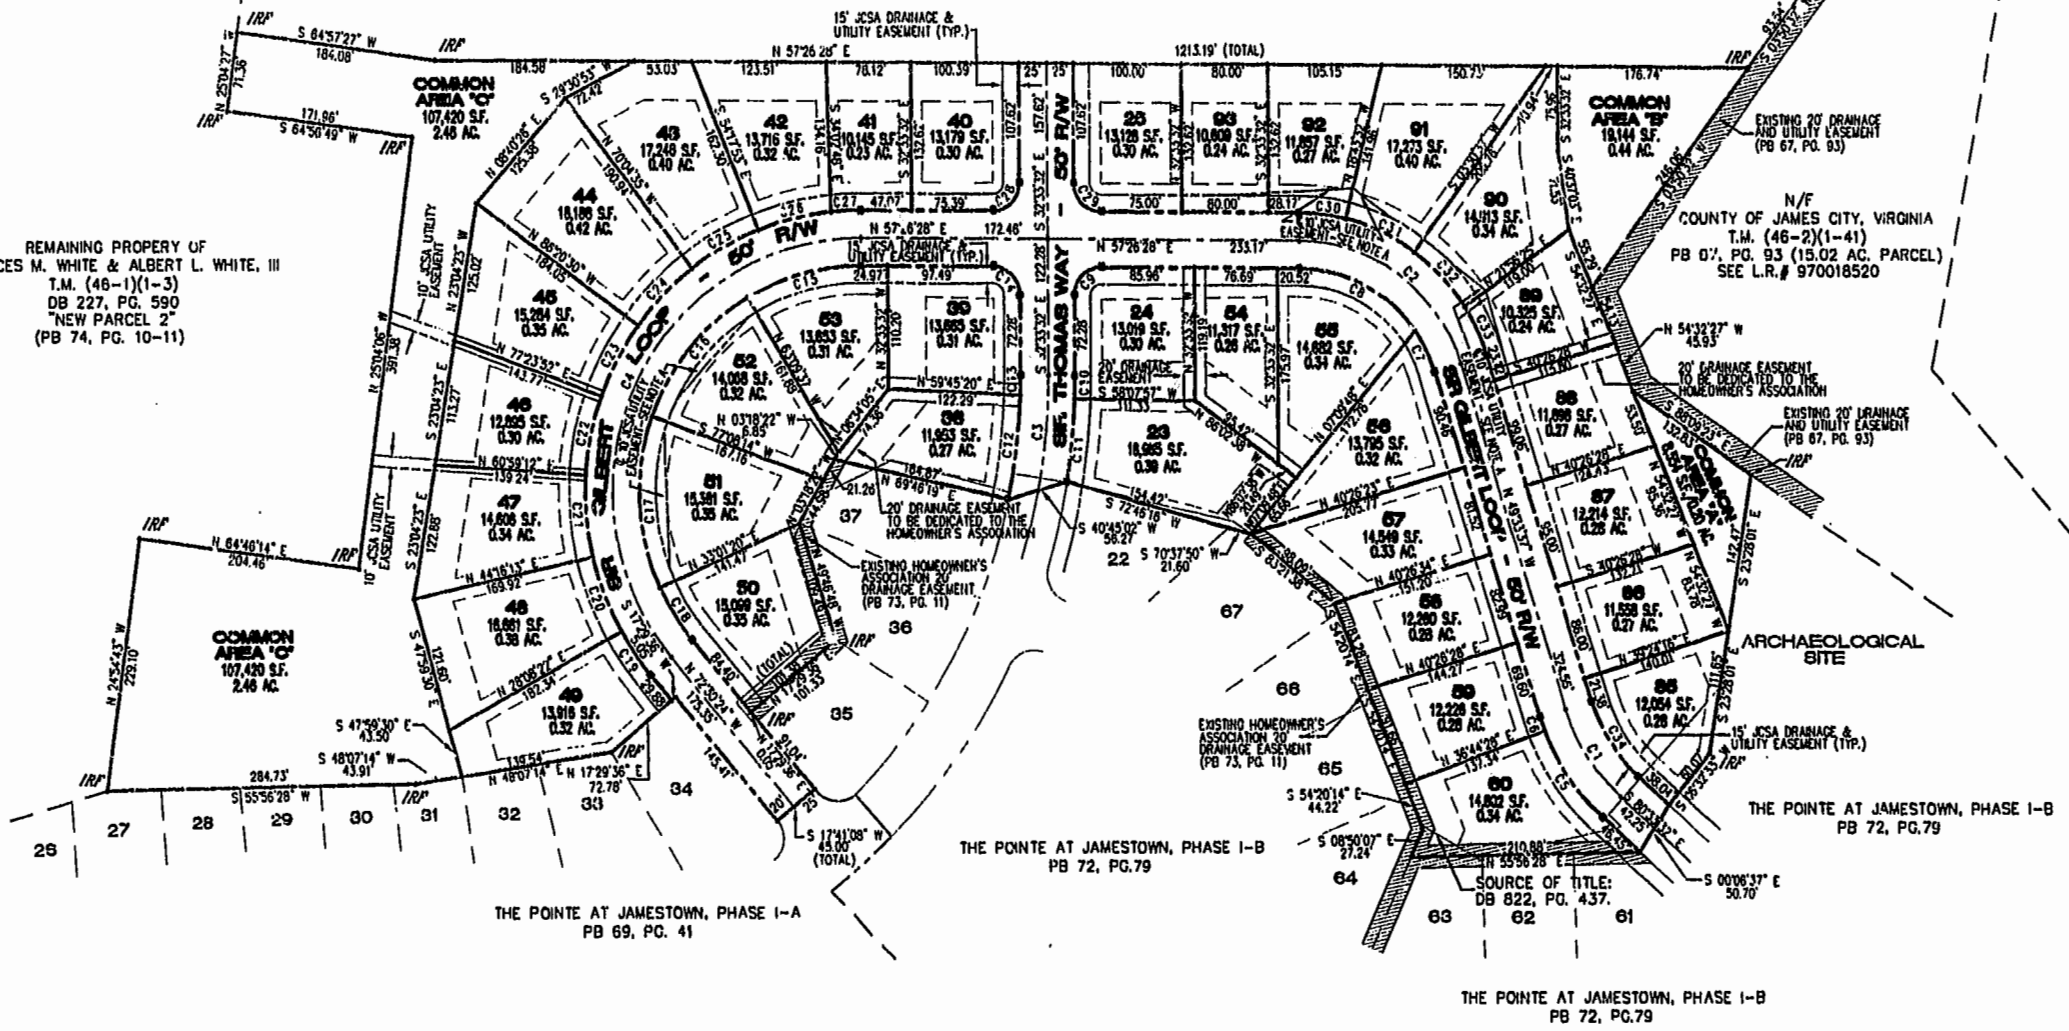

NOTE A: 10' JCSA UTILITY EASEMENT,
5' EACH SIDE OF SEWER LINE
AS CONSTRUCTED.

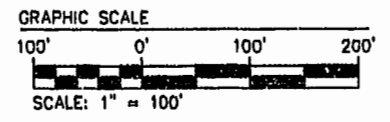

Williamsburg/James City County
3:15 PM - ~~10/1/2000~~ ~~10/1/2000~~
~~10/1/2000~~
BETSY B. WOOLRIDGE, CLERK

- LEGEND
- IRS = IRON ROD SET
 - IRF = IRON ROD FOUND
 - S.F. = SQUARE FEET
 - AC. = ACRE(S)
 - PB = PLAT BOOK
 - DB = DEED BOOK
 - JCSA = JAMES CITY SERVICE AUTHORITY
 - C = CENTERLINE

2 OF 2

2

SHEET NUMBER

COMMISSION NUMBER
1980103

DATE
12/21/99

SCALE
AS NOTED

DESIGNED
NLHT/DNW

DRAWN
DNW

CHECKED
NLHT

DATE
12/21/99


THE POINTE AT JAMESTOWN, SECTION 1-C

OWNER/DEVELOPER
A & W, L.L.C.

BERKELEY DISTRICT JAMES CITY COUNTY VIRGINIA

THIS DOCUMENT IS THE SOLE PROPERTY OF DJG, INC. OF WILLIAMSBURG, VIRGINIA. THE REPRODUCTION, IN WHOLE OR PART, OR THE MODIFICATION OF ANY DETAIL OR DESIGN IS NOT TO BE MADE WITHOUT THE EXPRESS WRITTEN CONSENT OF DJG, INC., COPYRIGHT 2000.

NO.	DATE	DESCRIPTION
1	2/16/00	10' JCSA UTILITY EASEMENT/NOTE A
2	9/6/00	R/W BEARING & DISTANCE

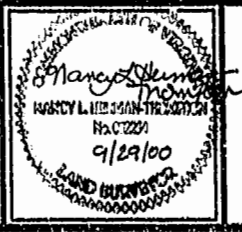

Committed to Excellence

ENGINEERS • ARCHITECTS • SURVEYORS

449 McLANS CIRCLE, P.O. BOX 3505 WILLIAMSBURG, VIRGINIA 23187
(757)253-0673 FAX: (757)253-2319 E-MAIL: djg@djg.net
HORNOLK - VIRGINIA BEACH AREA (757)874-5015