



SECTION B-B (SHEET 5)

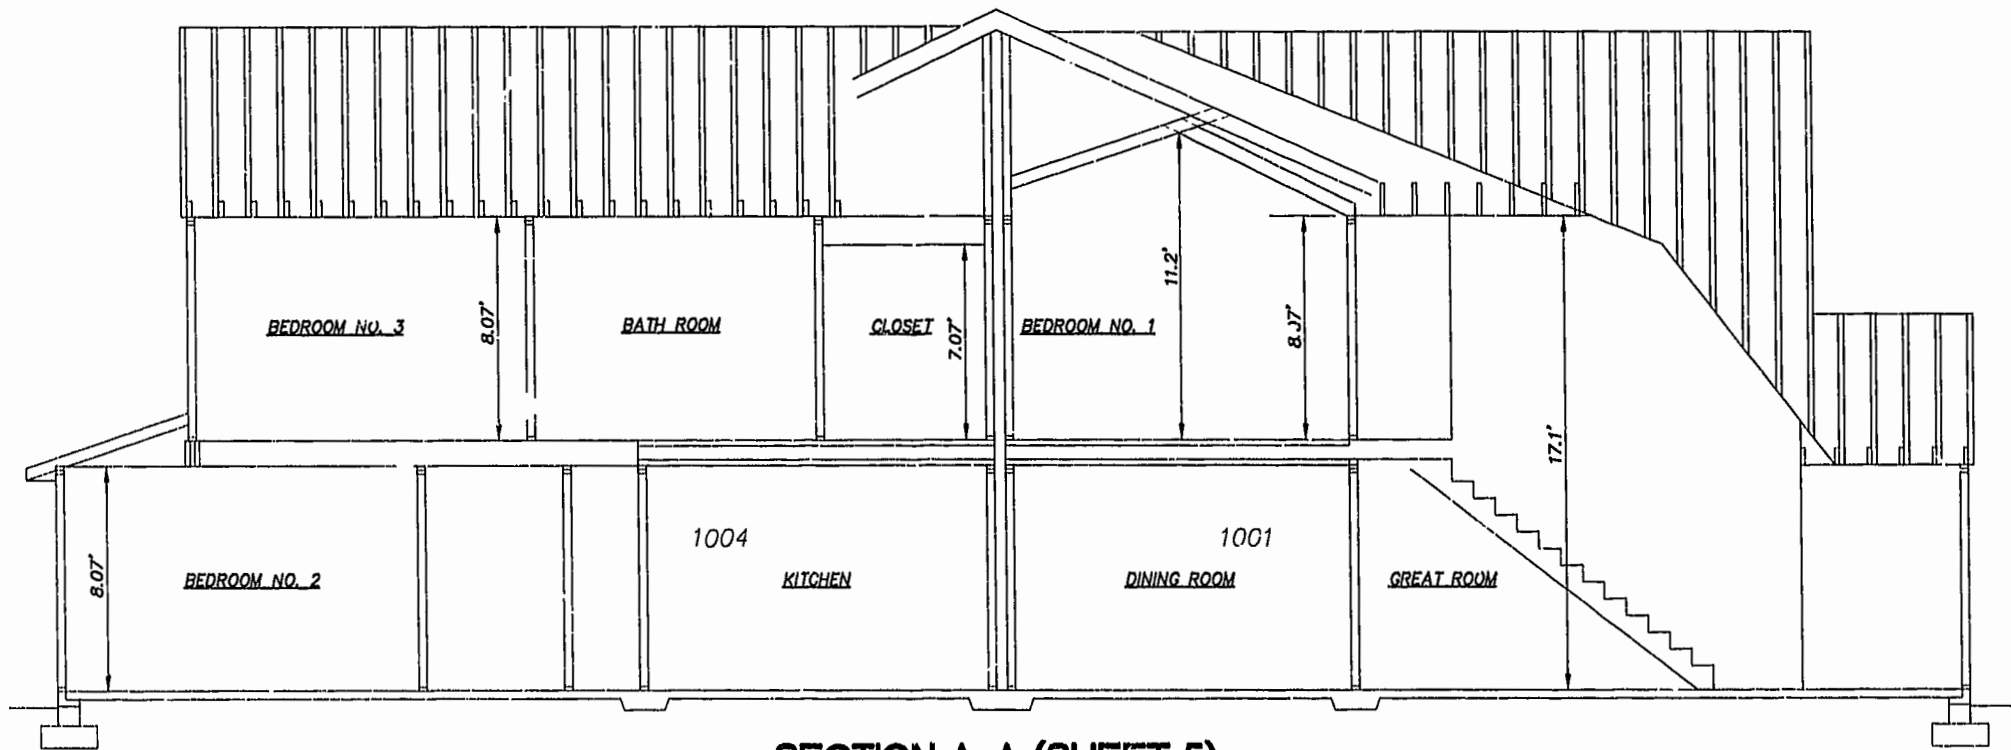


SECTION A-A (SHEET 5)

JFS 10.04.00-10.15 8395PH96.DWG

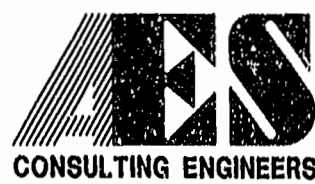

5248 Olde Towne Road, Suite 1  
 Williamsburg, Virginia 23188  
 (757) 253-0040  
 Fax (757) 220-8994

PLAT OF CONDOMINIUM  
 WESTGATE AT WILLIAMSBURG,  
 A CONDOMINIUM  
 PHASE NINE  
 OWNED BY: 752 L.L.C.,  
 A VIRGINIA LIMITED LIABILITY COMPANY  
 CITY OF WILLIAMSBURG VIRGINIA

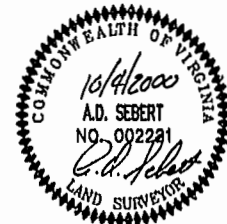

Williamsburg/James City County			
PLAT RECORDED IN	Recorded <u>11</u> day of <u>October</u> 2000		
FIG. NO. <u>70</u>	PAGE <u>22</u> OF <u>27</u>		
	DOCUMENT # <u>201080</u> 9:19		
	<u>ODDYS CRAWFORD, P.E.</u> - CLERK		
	<u>BETSY B. WOOLRIDGE, CLERK</u>		
No.	DATE	REVISION / COMMENT / NOTE	BY

Designed GTW/ADS	Drawn AWT/JFS
Scale 1" = 4'	Date 10/04/00
Project No. 8395-6	
Drawing No. 6 OF 6	