



PLAT RECORDED IN P.B. NO. 79 PAGE 32-37

Williamsburg/James City County


Recorded 13 day of November 2000 DOCUMENT # 00002156 1:45

46-1-01-G-0001 "GREENSPRINGS PLANTATION" (DB 322, PG 254)

EXIST. 20' JAMES CITY COUNTY SERVICE AUTHORITY SAN. SEWER EASEMENT AS SHOWN IN AS-BUILT LOCATION, D.B. 141 - PG. 388

EXIST. 20' DRAINAGE EASEMENT M.B. 65 - PG. 2

MATCH LINE - SEE SHEET 5

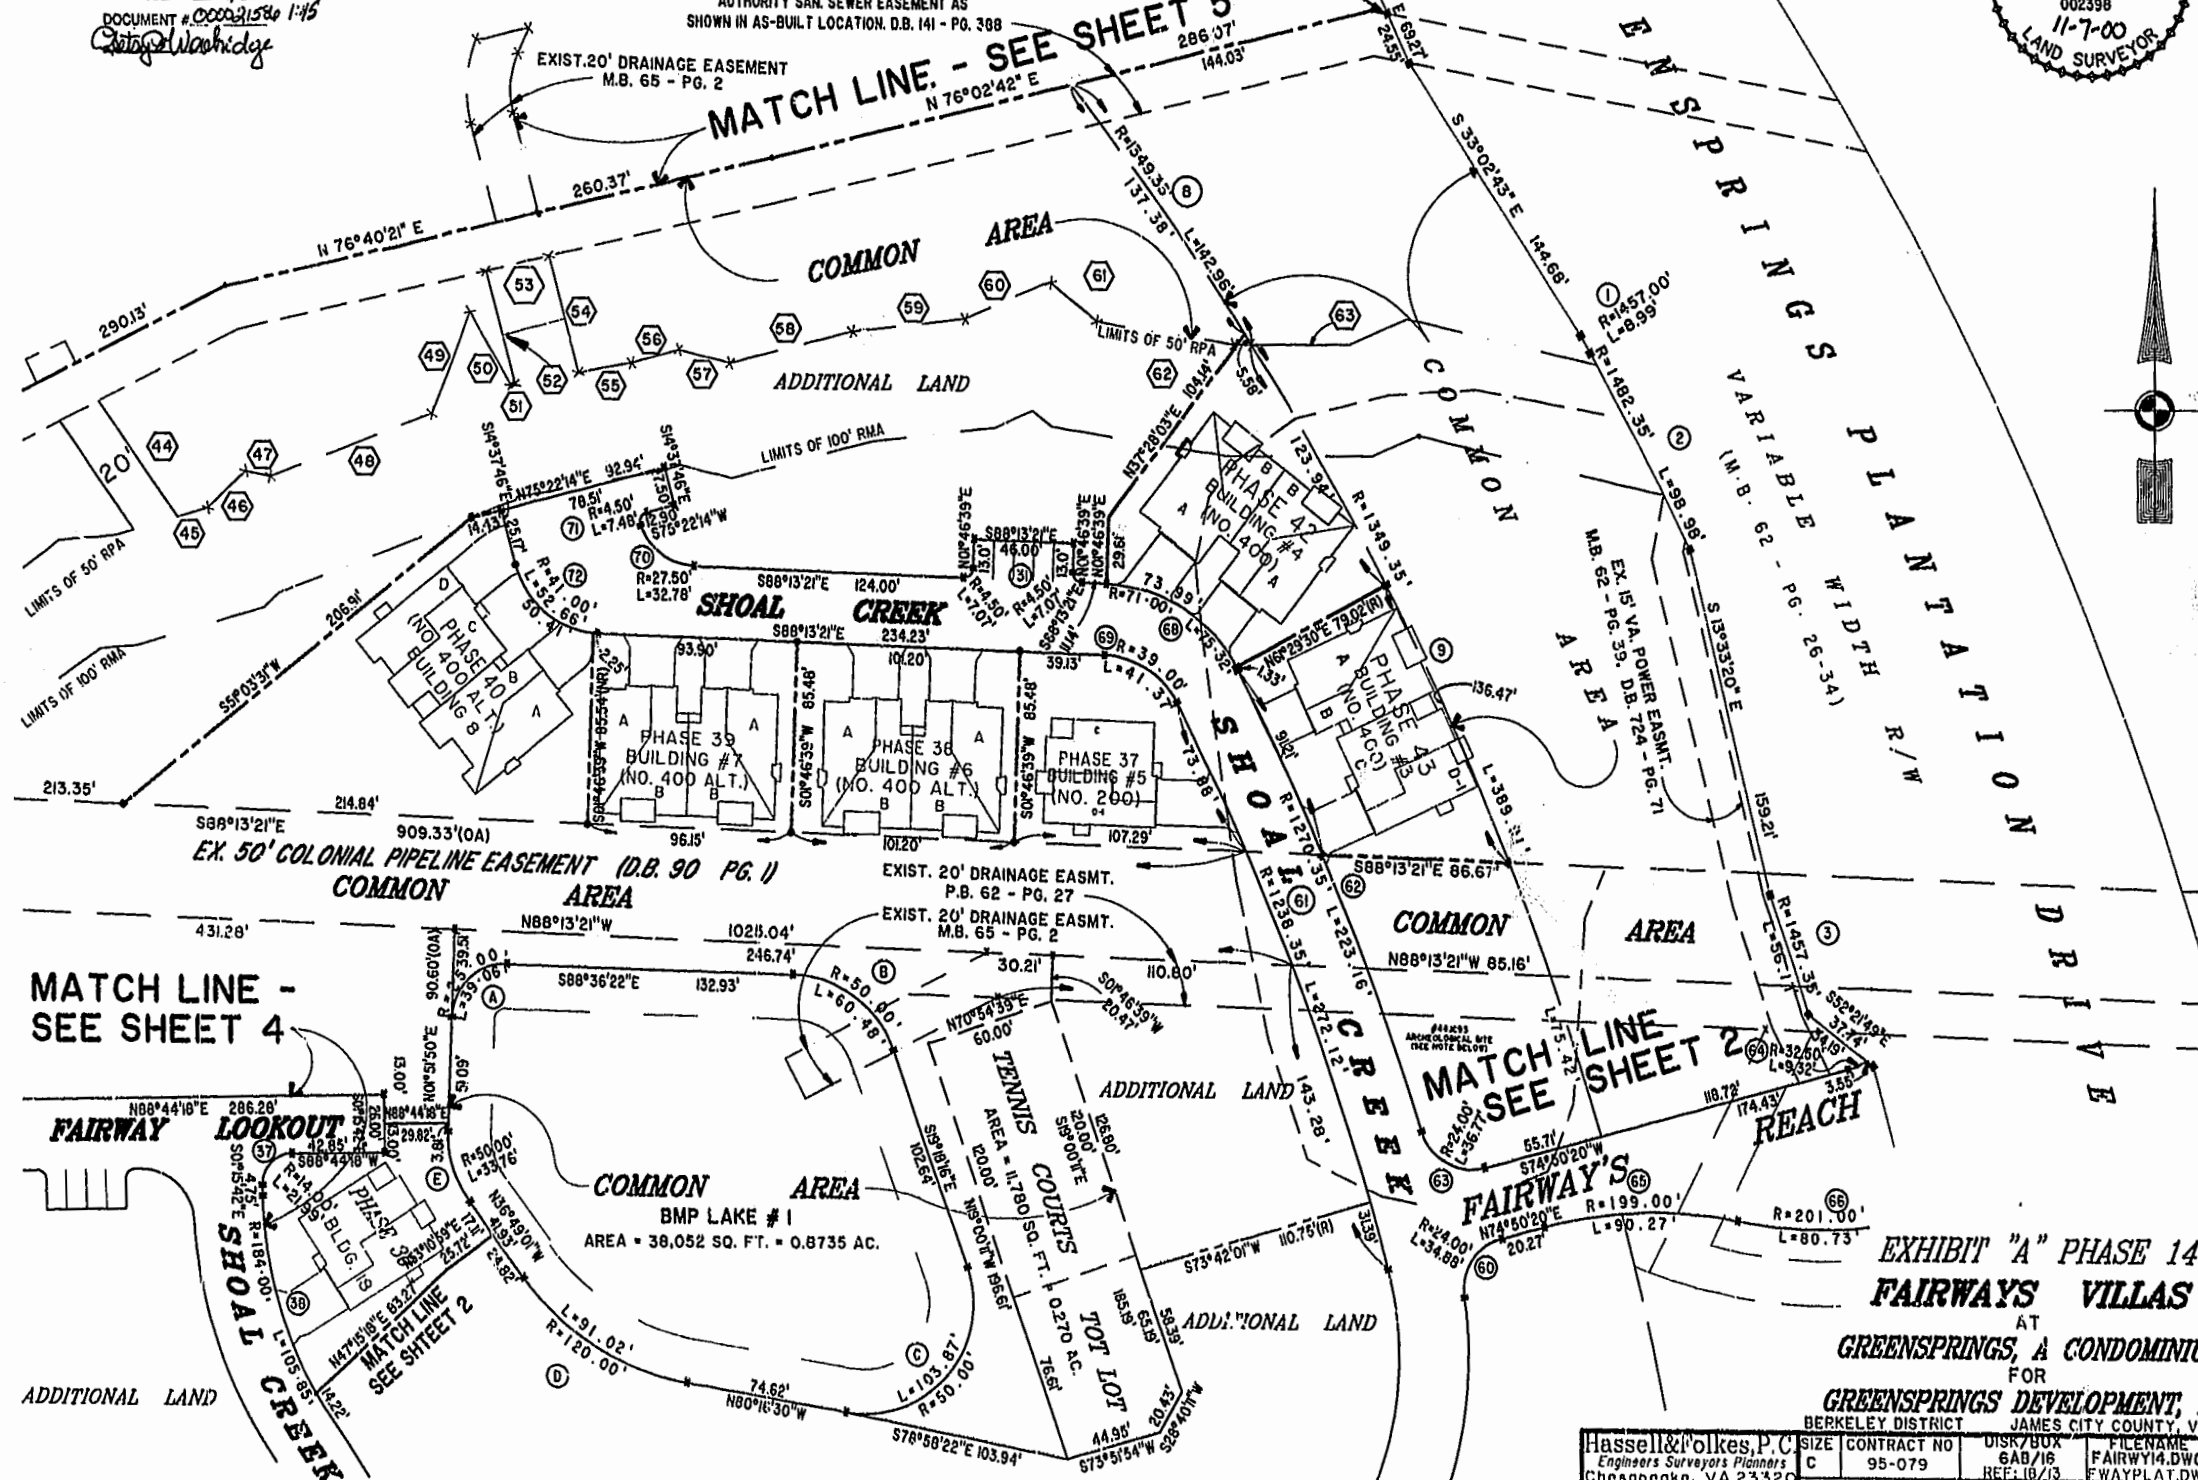

MATCH LINE - SEE SHEET 4

MATCH LINE - SEE SHEET 2

EXHIBIT "A" PHASE 14 FAIRWAYS VILLAS AT GREENSPRINGS, A CONDOMINIUM FOR GREENSPRINGS DEVELOPMENT, L.C. BERKELEY DISTRICT JAMES CITY COUNTY, VIRGINIA

Hassel & Folkes, P.C. Engineers Surveyors Planners Chesapeake, VA 23320 (757) 547-9531	SIZE CONTRACT NO C 95-079	DISK/BOX 6AB/16 REF: 1B/13	FILENAME FAIRWY14.DWG FWAYPLAT.DWG	REV.
SCALE: 1" = 50'	DATE: 10/30/00	SHEET 3 of 6		