





CONDOMINIUM PLAT  
OF  
SECTION 2A  
(A PORTION OF SECTION 2, PHASE II)  
BRANDON WOODS  
JAMES CITY COUNTY, VIRGINIA  
SCALE: 1"=30' DATE: 1/23/01  
SHEET 3 OF 4

ADDITIONAL  
LAND  
47-1-① -29  
N/F WOODBURY ASSOCIATES, L.L.C.  
INSTRUMENT NO. 970005428

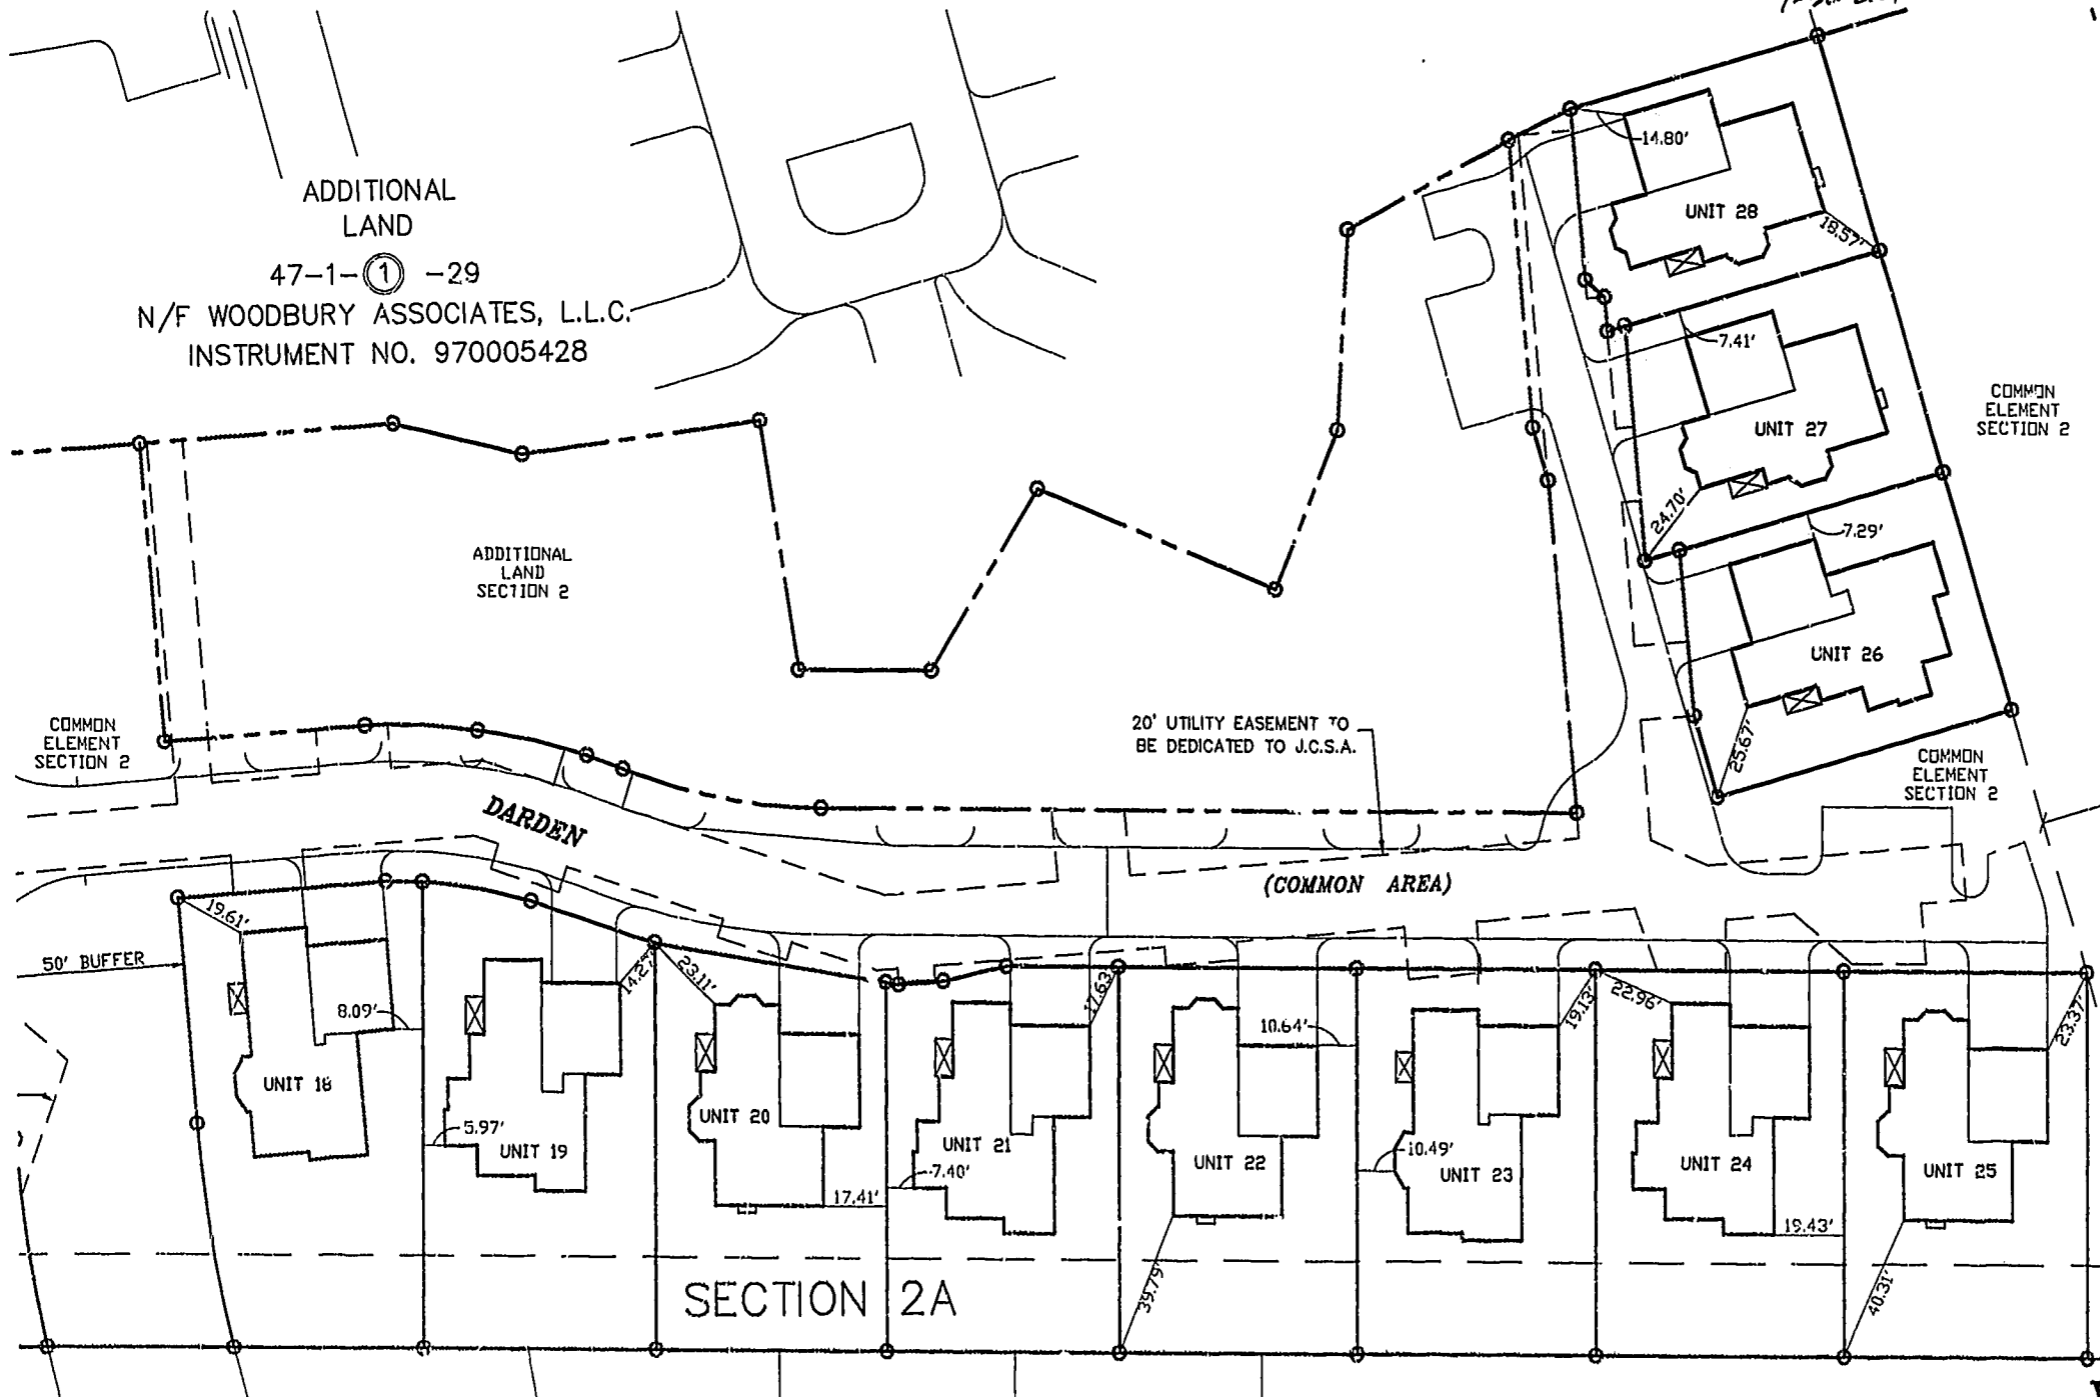

PLAT RECORDED  
P.A. NO. 20-25

Waterbury/James City County  
12:15 PM  
1/23/01  
INSTRUMENT # 010001254  
Douglas E. White

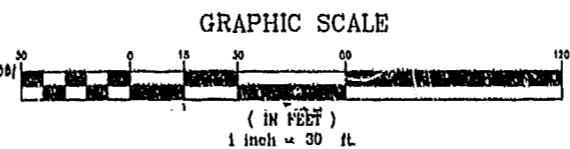

**LANDMARK  
DESIGN GROUP**  
Engineers Planners Surveyors  
Landscape Architects Environmental Consultants  
4029 IRONBOUND ROAD, SUITE 100  
WILLIAMSBURG, VA 23188  
TEL (757)253-2975 FAX (757)229-0049

DRAWN BY: LFV  
CHKD. BY: DEW  
PROJ. NO.: 1910074-000.56  
DWG. NO.: 12224W