

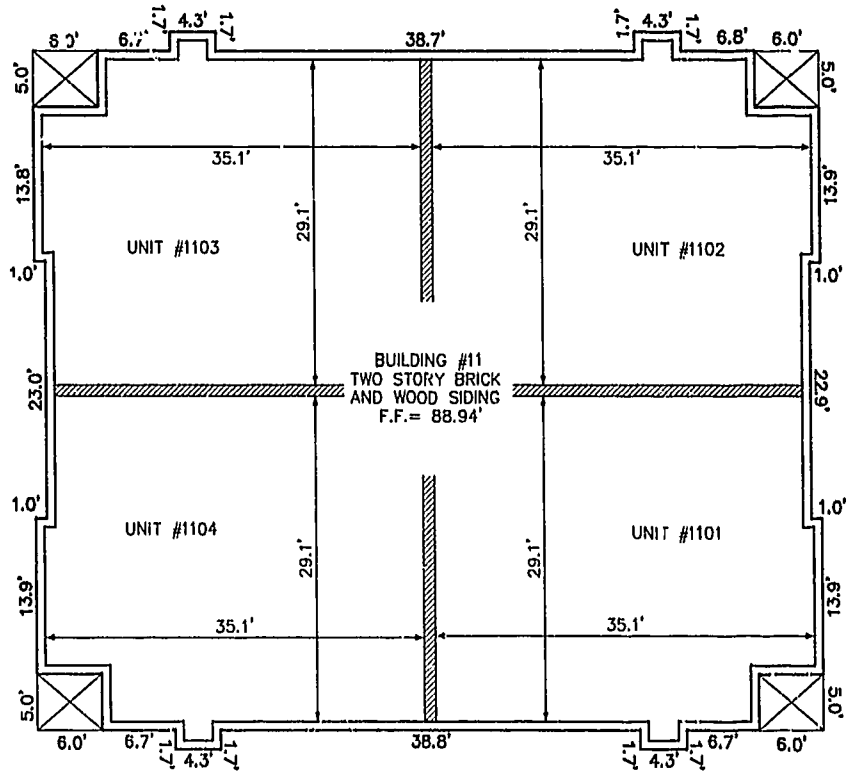


BUILDING NUMBER	UNIT NUMBER	STREET ADDRESS
11	1101	1101 WESTGATE CIRCLE
11	1102	1102 WESTGATE CIRCLE
11	1103	1103 WESTGATE CIRCLE
11	1104	1104 WESTGATE CIRCLE

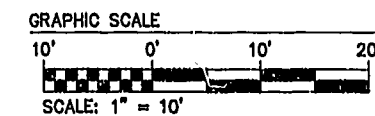

FRONT OF BUILDING
FIRST FLOOR

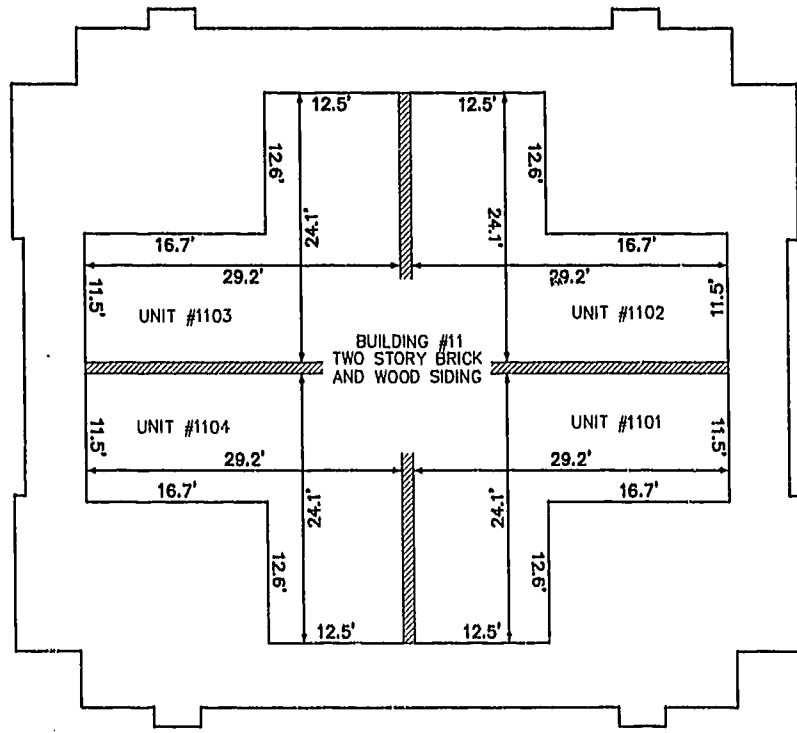


FRONT OF BUILDING
SECOND FLOOR

Williamsburg/James City County
 Recorded 2:49 PM day of February 2001
 DOCUMENT # D.P. 177
[Signature] Clerk


PLAT RECORDED IN
 P.R. NO. 80 PAGE 30-35

01.24.01-10.05 8395P114.DWG JFS

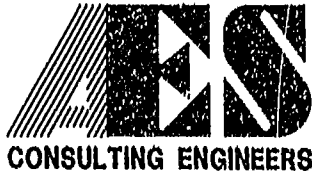

5248 Olde Towne Road, Suite 1
 Williamsburg, Virginia 23188
 (757) 253-0040
 Fax (757) 220-8994

PLAT OF CONDOMINIUM
 WESTGATE AT WILLIAMSBURG,
 A CONDOMINIUM
 PHASE ELEVEN
 OWNED BY: 752 L.L.C.,
 A VIRGINIA LIMITED LIABILITY COMPANY
 CITY OF WILLIAMSBURG VIRGINIA

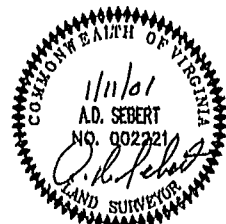

No.	DATE	REVISION / COMMENT / NOTE	BY

Designed GTW/ADS	Drawn JFS
Scale 1" = 10'	Date 1/11/01
Project No. 8395-6	
Drawing No. 4 OF 6	