

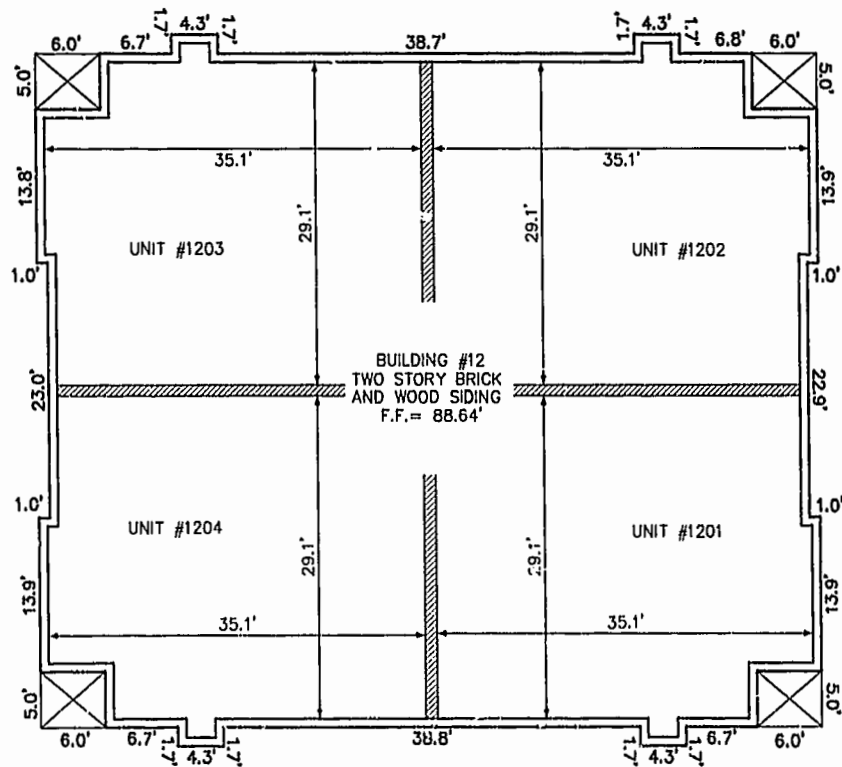


BUILDING NUMBER	UNIT NUMBER	STREET ADDRESS
12	1201	1201 WESTGATE CIRCLE
12	1202	1202 WESTGATE CIRCLE
12	1203	1203 WESTGATE CIRCLE
12	1204	1204 WESTGATE CIRCLE

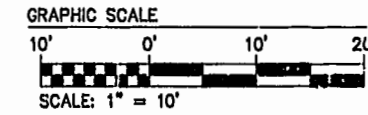

FRONT OF BUILDING  
FIRST FLOOR

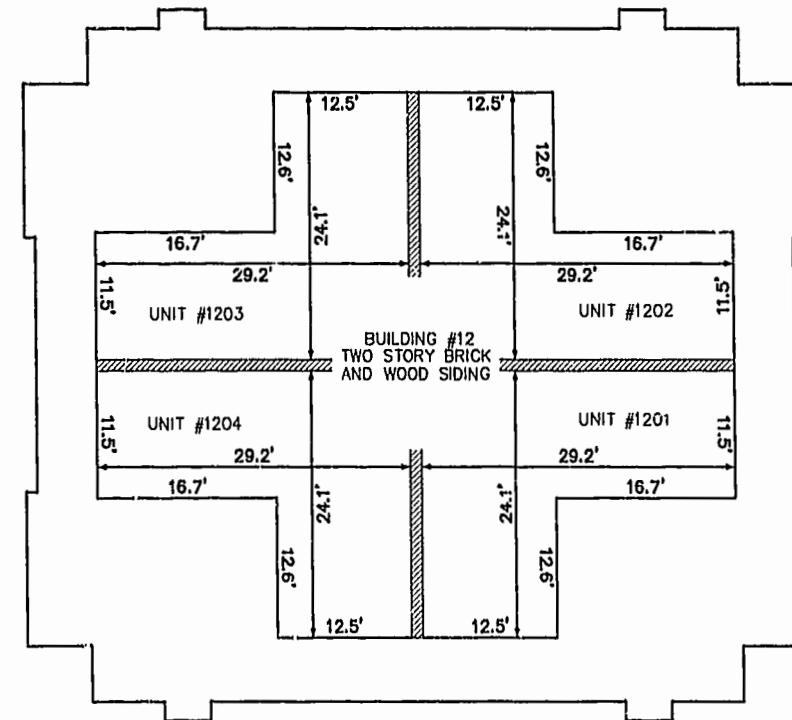


FRONT OF BUILDING  
SECOND FLOOR

Williamsburg/James City County  
 Recorded 11:45 AM 19 day of March 2001  
 DOCUMENT # 210356  
 [Signature]

PLAT RECORDED IN P.D. NO. 80 PAGE 21-82 LETSY R. WOOLNIDGE, CLERK OF CIRCUIT COURT

03.09.01-0A-30 8395P124.DWG JFS

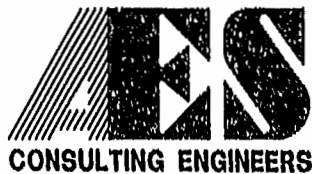

5248 Olde Towne Road, Suite 1  
 Williamsburg, Virginia 23188  
 (757) 253-0040  
 Fax (757) 220-8994

**PLAT OF CONDOMINIUM  
 WESTGATE AT WILLIAMSBURG,  
 A CONDOMINIUM  
 PHASE TWELVE**  
 OWNED BY: 752 L.L.C.,  
 A VIRGINIA LIMITED LIABILITY COMPANY  
 CITY OF WILLIAMSBURG VIRGINIA



No.	DATE	REVISION / COMMENT / NOTE	BY

Designed GTW/ADS	Drawn JFS
Scale 1" = 10'	Date 2/13/01
Project No. 8395-6	
Drawing No. 4 OF 6	