


LEGEND

- IRON MARKER SET
- MONUMENT FOUND
- IRON MARKER FOUND

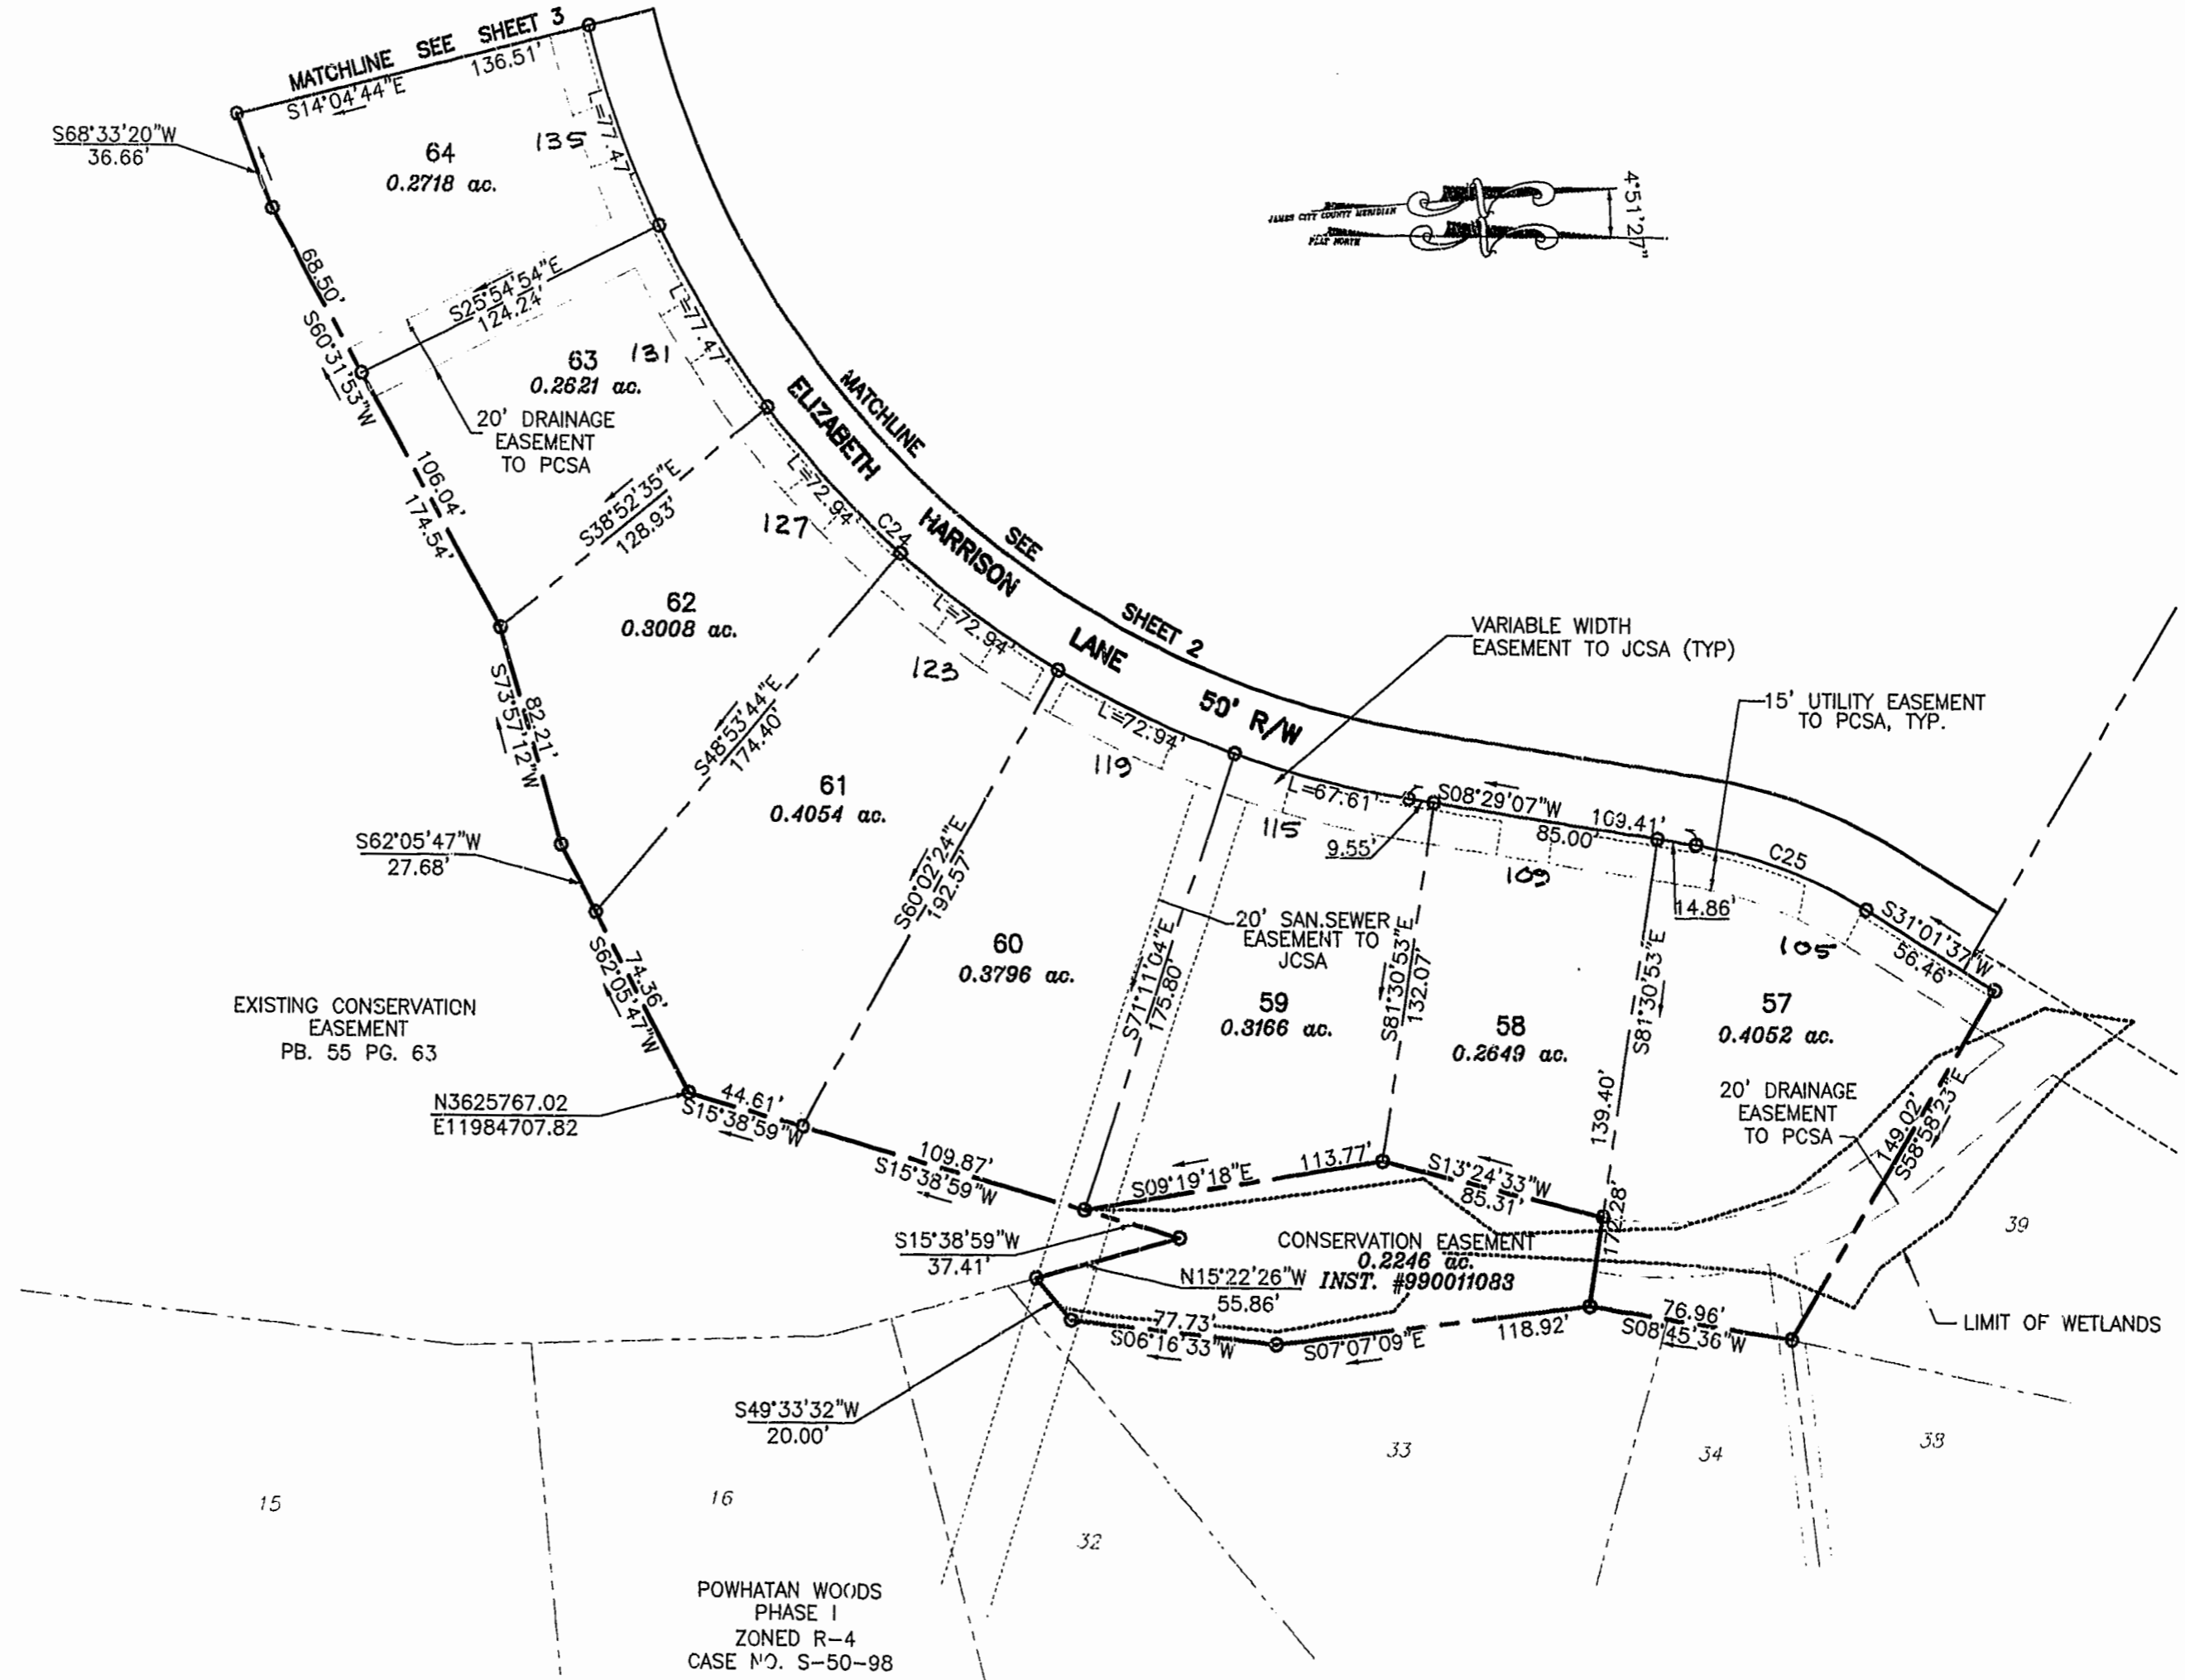


**POWHATAN WOODS
PHASE II LOTS 57-67 &
LOTS 90-120**

BEING A SUBDIVISION OF
PROPERTY OF
CENTEX HOMES
JAMES CITY COUNTY VIRGINIA
BERKELEY DISTRICT
SCALE: 1"=50' DATE: 4/10/00
SHEET 3 OF 3




Engineers • Planners • Surveyors
Landscape Architects • Environmental Consultants
4029 IRONBOUND ROAD SUITE 100
WILLIAMSBURG, VIRGINIA
(757) 263-2975 FAX: (757) 229-0049

PLAN SCALE: 1"=50'
GRAPHIC SCALE IN FEET

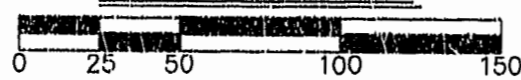

RECORDED
P.B. NO. 81 PAGE 18 of 18

Williamsburg, James City County
Recorded 18 day of April 2001
DOCUMENT # 010006850 2:02 PM
HETSY B. WOOLRIDGE, CLERK OF CIRCUIT COURT

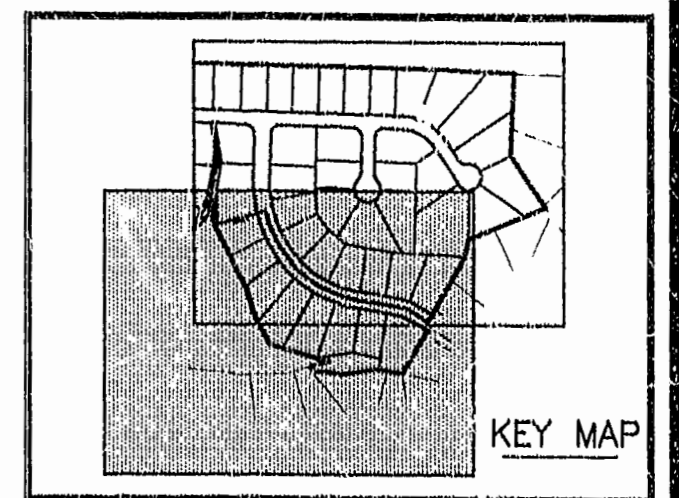

KEY MAP