



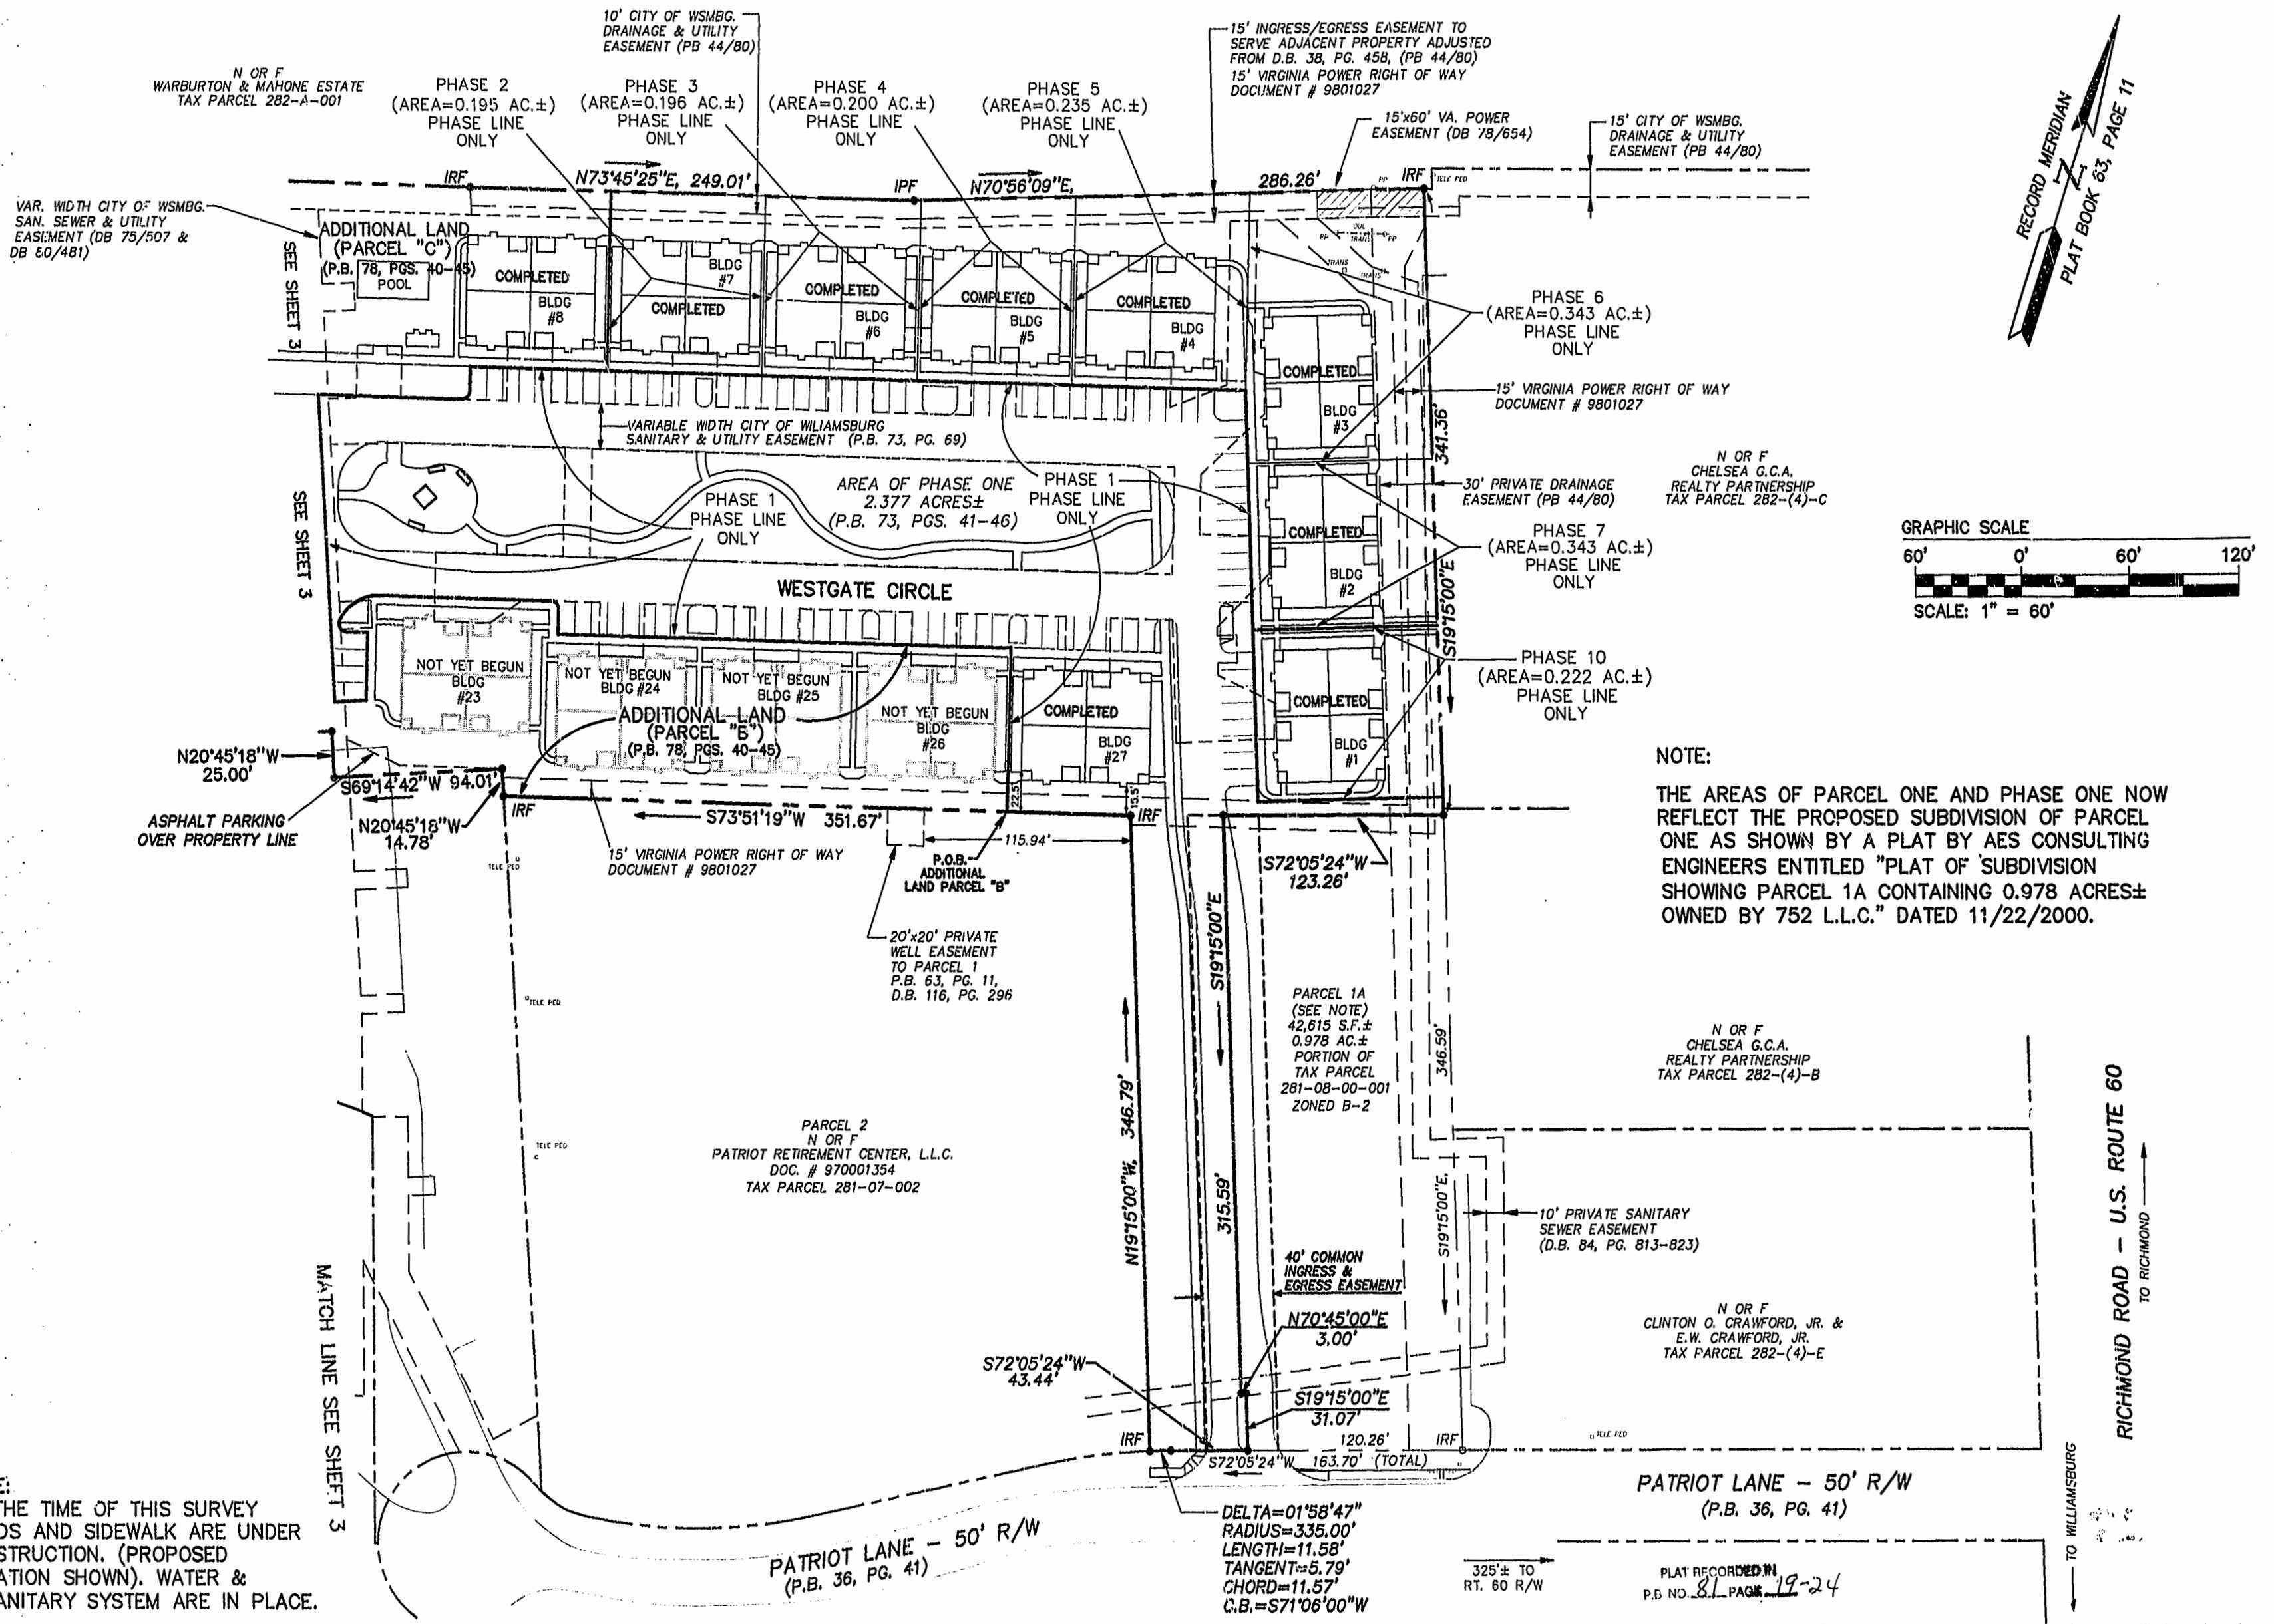


NOTE:
AT THE TIME OF THIS SURVEY
ROADS AND SIDEWALK ARE UNDER
CONSTRUCTION. (PROPOSED
LOCATION SHOWN). WATER &
& SANITARY SYSTEM ARE IN PLACE.

NOTE:
THE AREAS OF PARCEL ONE AND PHASE ONE NOW
REFLECT THE PROPOSED SUBDIVISION OF PARCEL
ONE AS SHOWN BY A PLAT BY AES CONSULTING
ENGINEERS ENTITLED "PLAT OF SUBDIVISION
SHOWING PARCEL 1A CONTAINING 0.978 ACRES±
OWNED BY 752 L.L.C." DATED 11/22/2000.

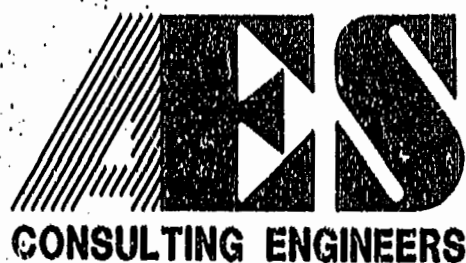

5248 Olde Towne Road, Suite 1
Williamsburg, Virginia 23188
(757) 253-0040
Fax (757) 220-8994

PLAT OF CONDOMINIUM
WESTGATE AT WILLIAMSBURG,
A CONDOMINIUM
PHASE THIRTEEN
OWNED BY: 752 L.L.C.,
A VIRGINIA LIMITED LIABILITY COMPANY
CITY OF WILLIAMSBURG VIRGINIA

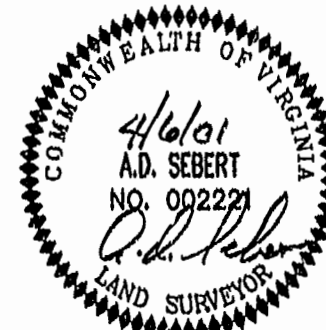

Williamsburg, James City County	
11:34 AM	Recorded 19 day of April 2001
Scale	Date
1" = 60'	4/6/01
Project No.	8395-6
Drawing No.	2 OF 6
No.	DATE
REVISION / COMMENT / NOTE	
BY	

Designed	Drawn
GTW/ADS	JFS
Scale	Date
1" = 60'	4/6/01
Project No.	8395-6
Drawing No.	2 OF 6