



SECTION B-B (SHEET 5)

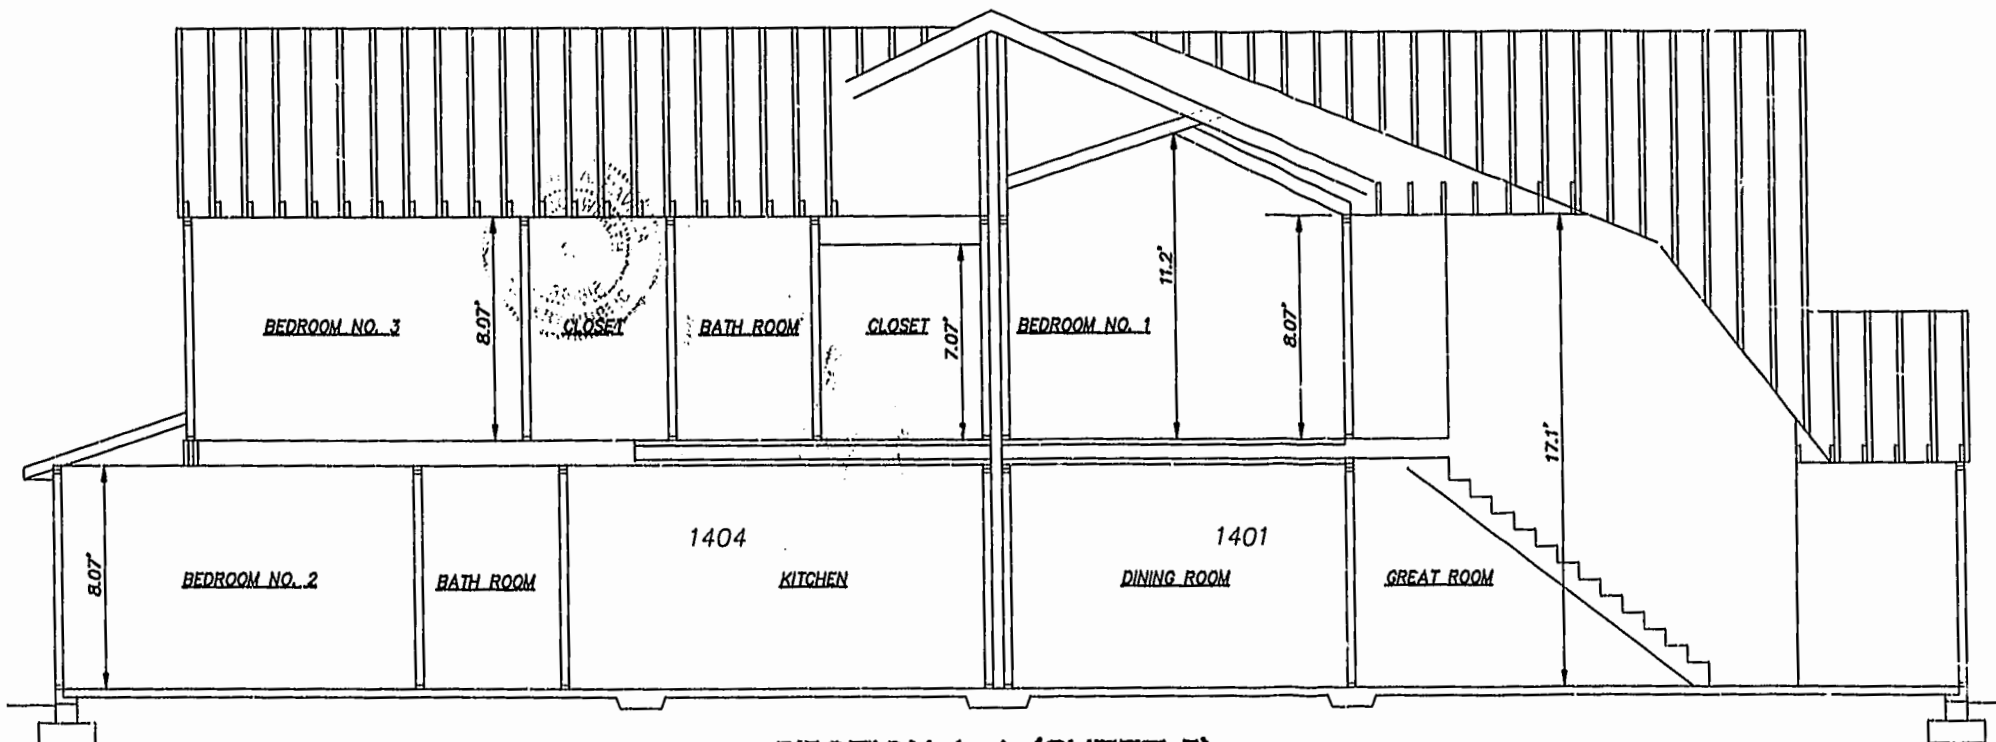

SECTION A-A (SHEET 5)

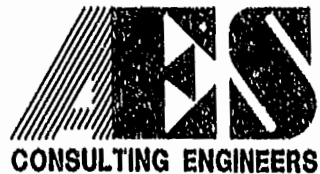

5248 Olde Towne Road, Suite 1  
 Williamsburg, Virginia 23188  
 (757) 253-0040  
 Fax (757) 220-8994

PLAT OF CONDOMINIUM  
 WESTGATE AT WILLIAMSBURG,  
 A CONDOMINIUM  
 PHASE FOURTEEN  
 OWNED BY: 752 L.L.C.,  
 A VIRGINIA LIMITED LIABILITY COMPANY  
 CITY OF WILLIAMSBURG VIRGINIA



Williamsburg/James City County			
Recorded 15	day of May 2001		
DOCUMENT # 010683 11.31.01			
Betsy Woolridge Clerk		PLAT RECORDED IN	
		P.B. NO. 87 PAGE 55	
BETSY B. WOOLRIDGE, CLERK			
No.	DATE	REVISION / COMMENT / NOTE	BY

Designed GTW/ADS	Drawn AWT/JFS
Scale 1" = 4'	Date 4/24/01
Project No. 8395-6	
Drawing No. 6 OF 6	

J4:23.01-10:41 8395P146.DWG JFS