



SECTION B-B (SHEET 5)

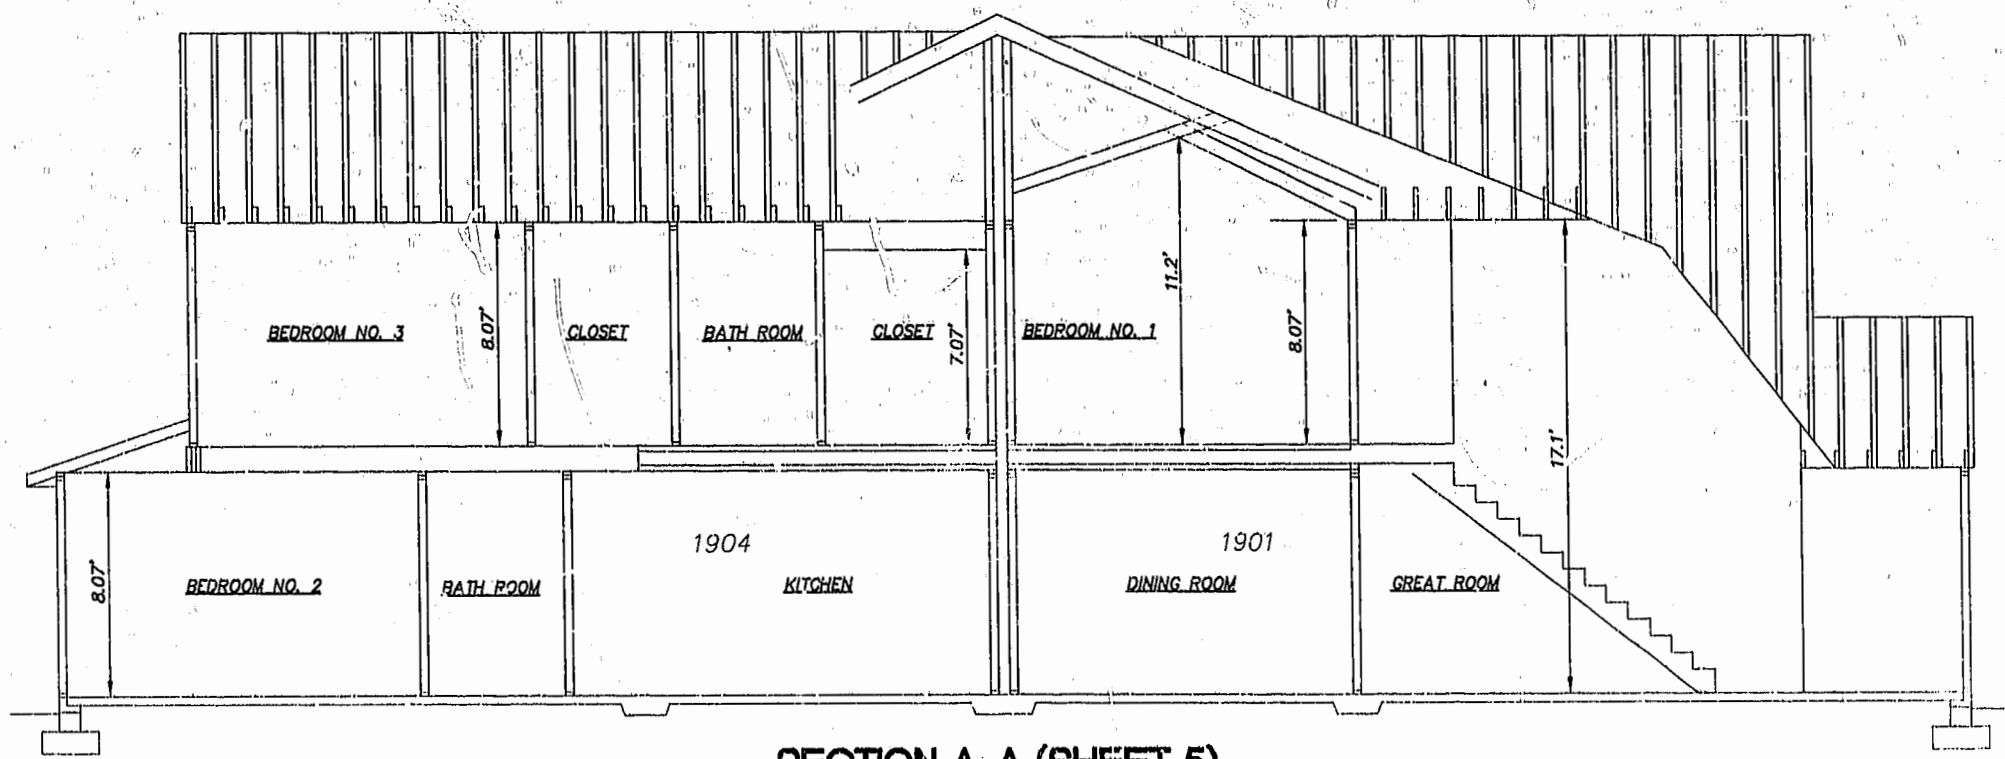

SECTION A-A (SHEET 5)

CE 29.01-08.59 8395P156.LWG

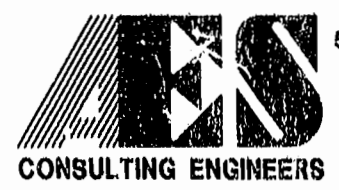

5248 Olde Towne Road, Suite 1
 Williamsburg, Virginia 23188
 (757) 253-0040
 Fax (757) 220-8994

PLAT OF CONDOMINIUM
 WESTGATE AT WILLIAMSBURG,
 A CONDOMINIUM
 PHASE FIFTEEN
 OWNED BY: 752 L.L.C.,
 A VIRGINIA LIMITED LIABILITY COMPANY
 CITY OF WILLIAMSBURG VIRGINIA



Williamsburg/James City County		9:37pm	
Recorded	6 May 2001	PLAY RECORDED IN	
DOCUMENT #	011001	P.N. NO. 82	PAGE 35
BETSY B. WOODRIDGE, CLERK OF CIRCUIT COURT		- 40	
No.	DATE	REVISION / COMMENT / NOTE	BY

Designed GTW/ADS	Drawn AWT/JFS
Scale 1" = 4'	Date 5/25/01
Project No. 8395-5	
Drawing No. 6 OF 6	