


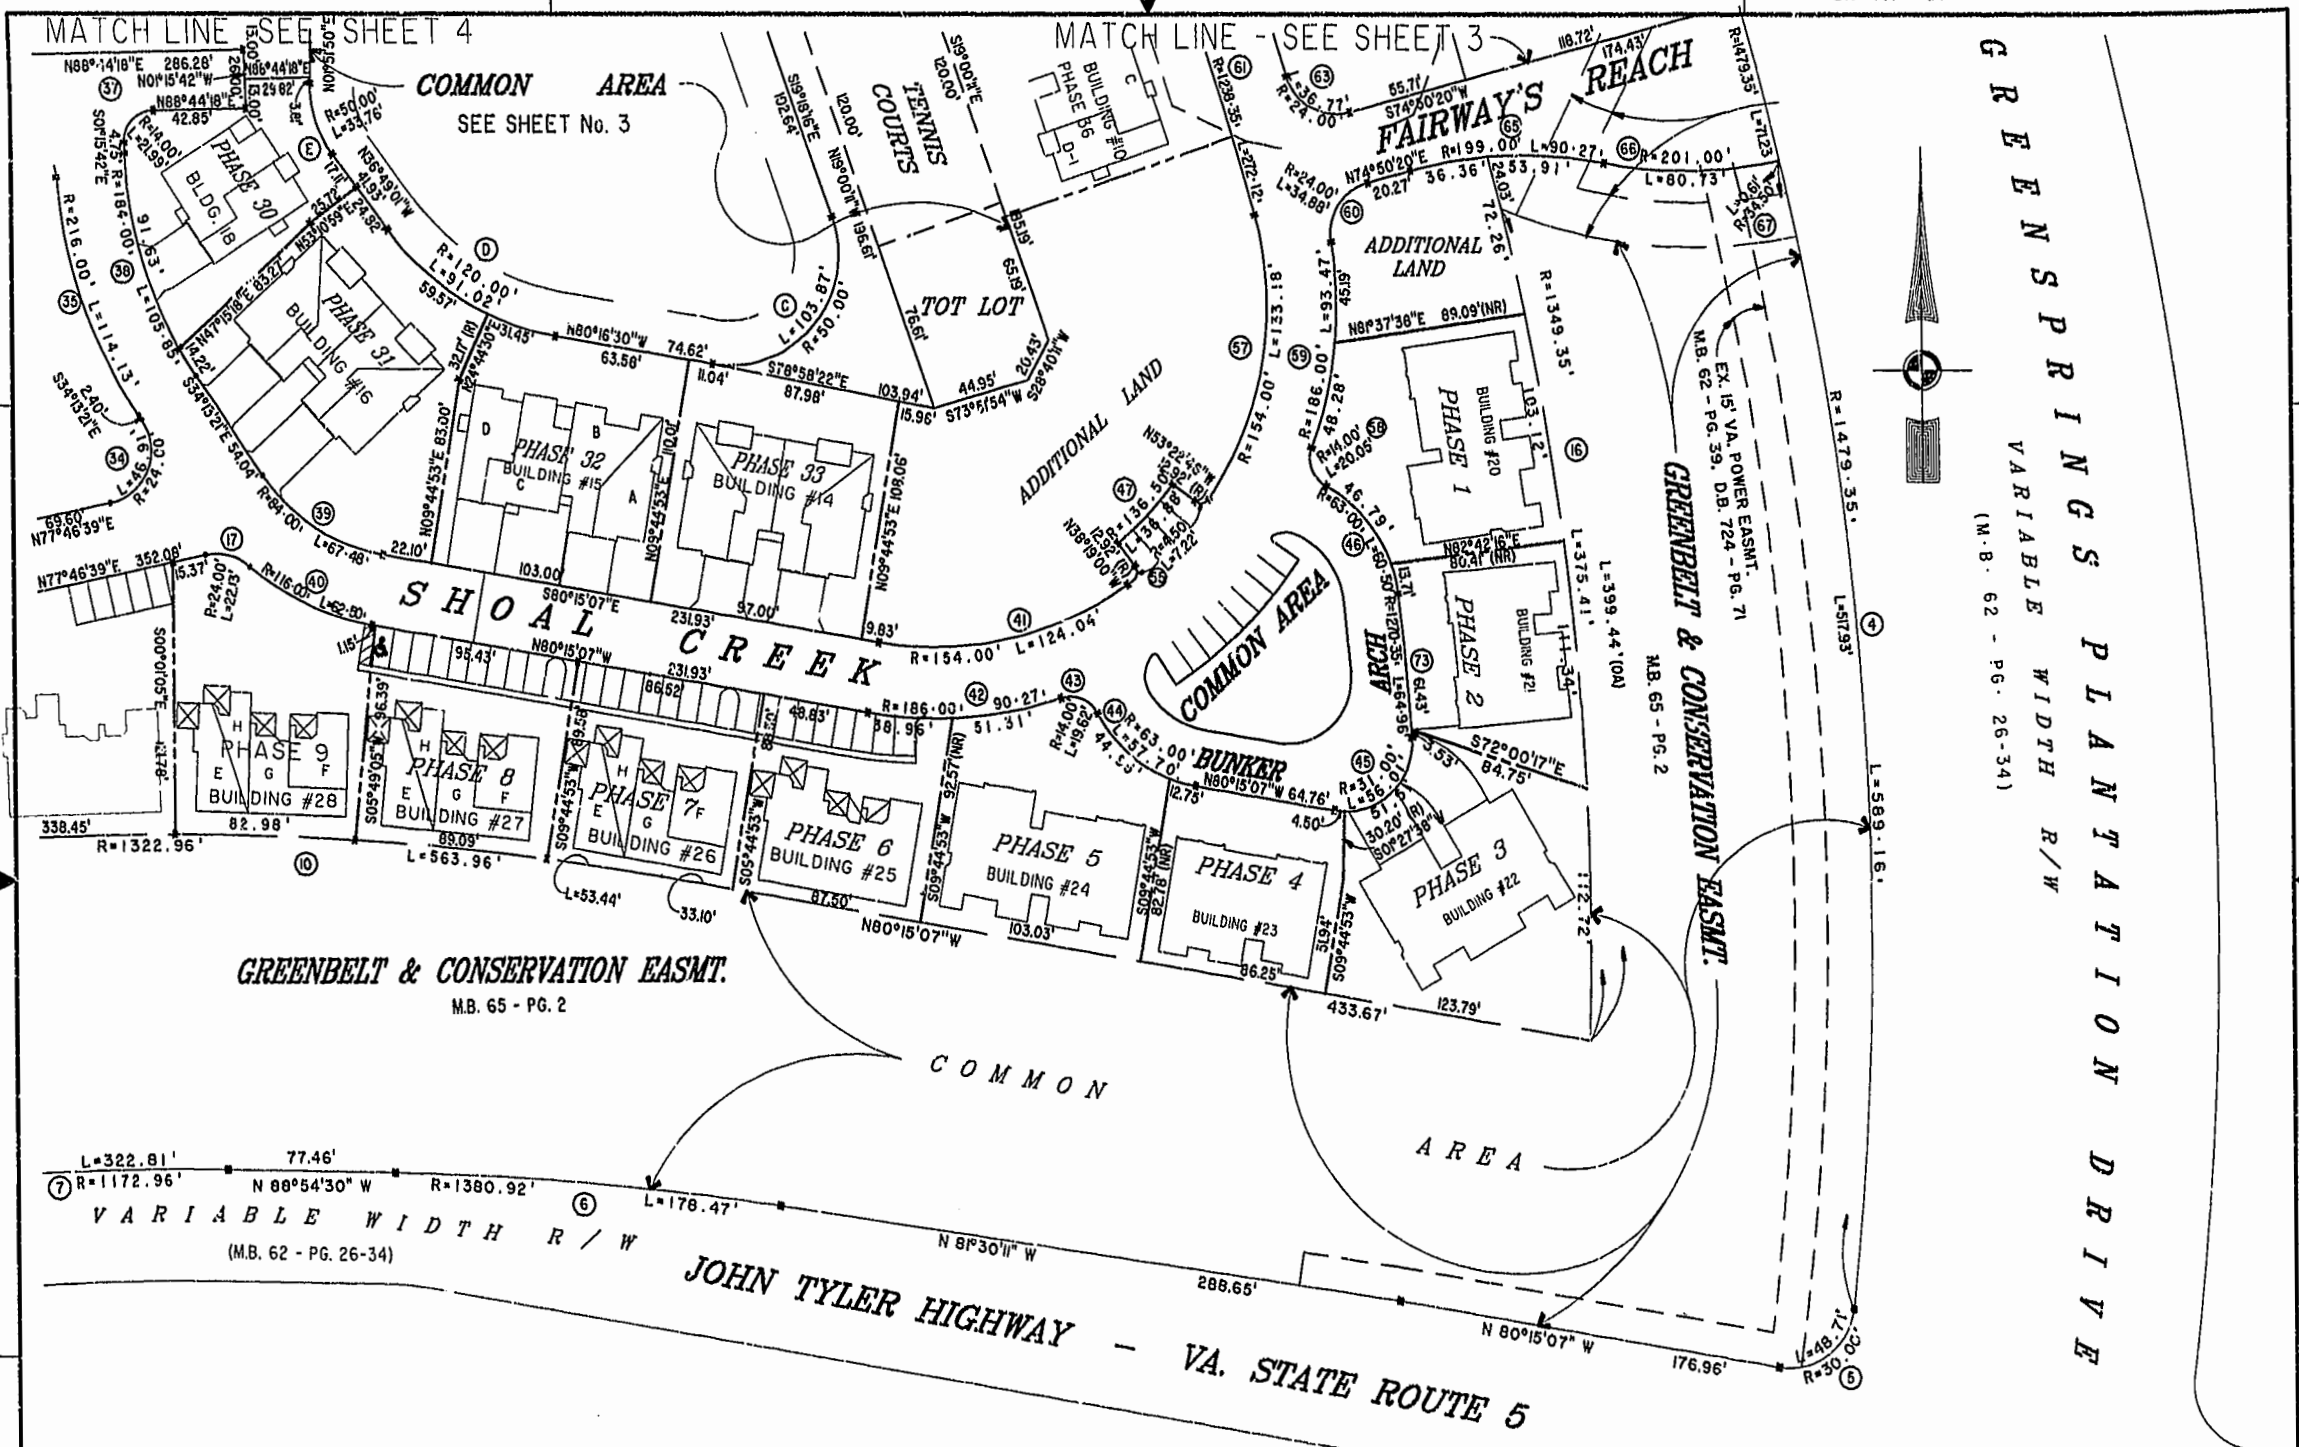

GREENSPRINGS PLANTATION DRIVE
VARIABLE WIDTH R/W
(M.B. 62 - PG. 26-34)

GREENBELT & CONSERVATION EASMT.
M.B. 65 - PG. 2

VARIABLE WIDTH R/W
(M.B. 62 - PG. 26-34)

JOHN TYLER HIGHWAY - VA. STATE ROUTE 5

Williamsburg/James City County
12:44 pm
Recorded 11 day of July 2001
DOCUMENT # 010013119
RETSY D. WOOLRIDGE, CLERK OF CIRCUIT COURT

PLAT RECORDED
F.I. NO. 11-11-11-11

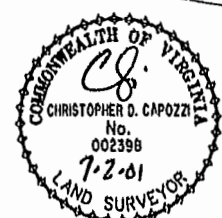


EXHIBIT "A" PHASE 28
FAIRWAYS VILLAS
AT
GREENSPRINGS, A CONDOMINIUM
FOR
GREENSPRINGS DEVELOPMENT, L.C.
BERKELEY DISTRICT JAMES CITY COUNTY, VIRGINIA

Hassell & Folkes, P.C. Engineers Surveyors Planners Chesapeake, VA 23320 (757) 547-9531	SIZE C	CONTRACT NO 95-079	DISK/BOX 6AC/16 REF: 10/13	FILENAME FAIRWAY28.DWG FWAYPLAT.DWG	REV.
SCALE: 1" = 50'		DATE: 07/02/01		SHEET 2 of 6	