


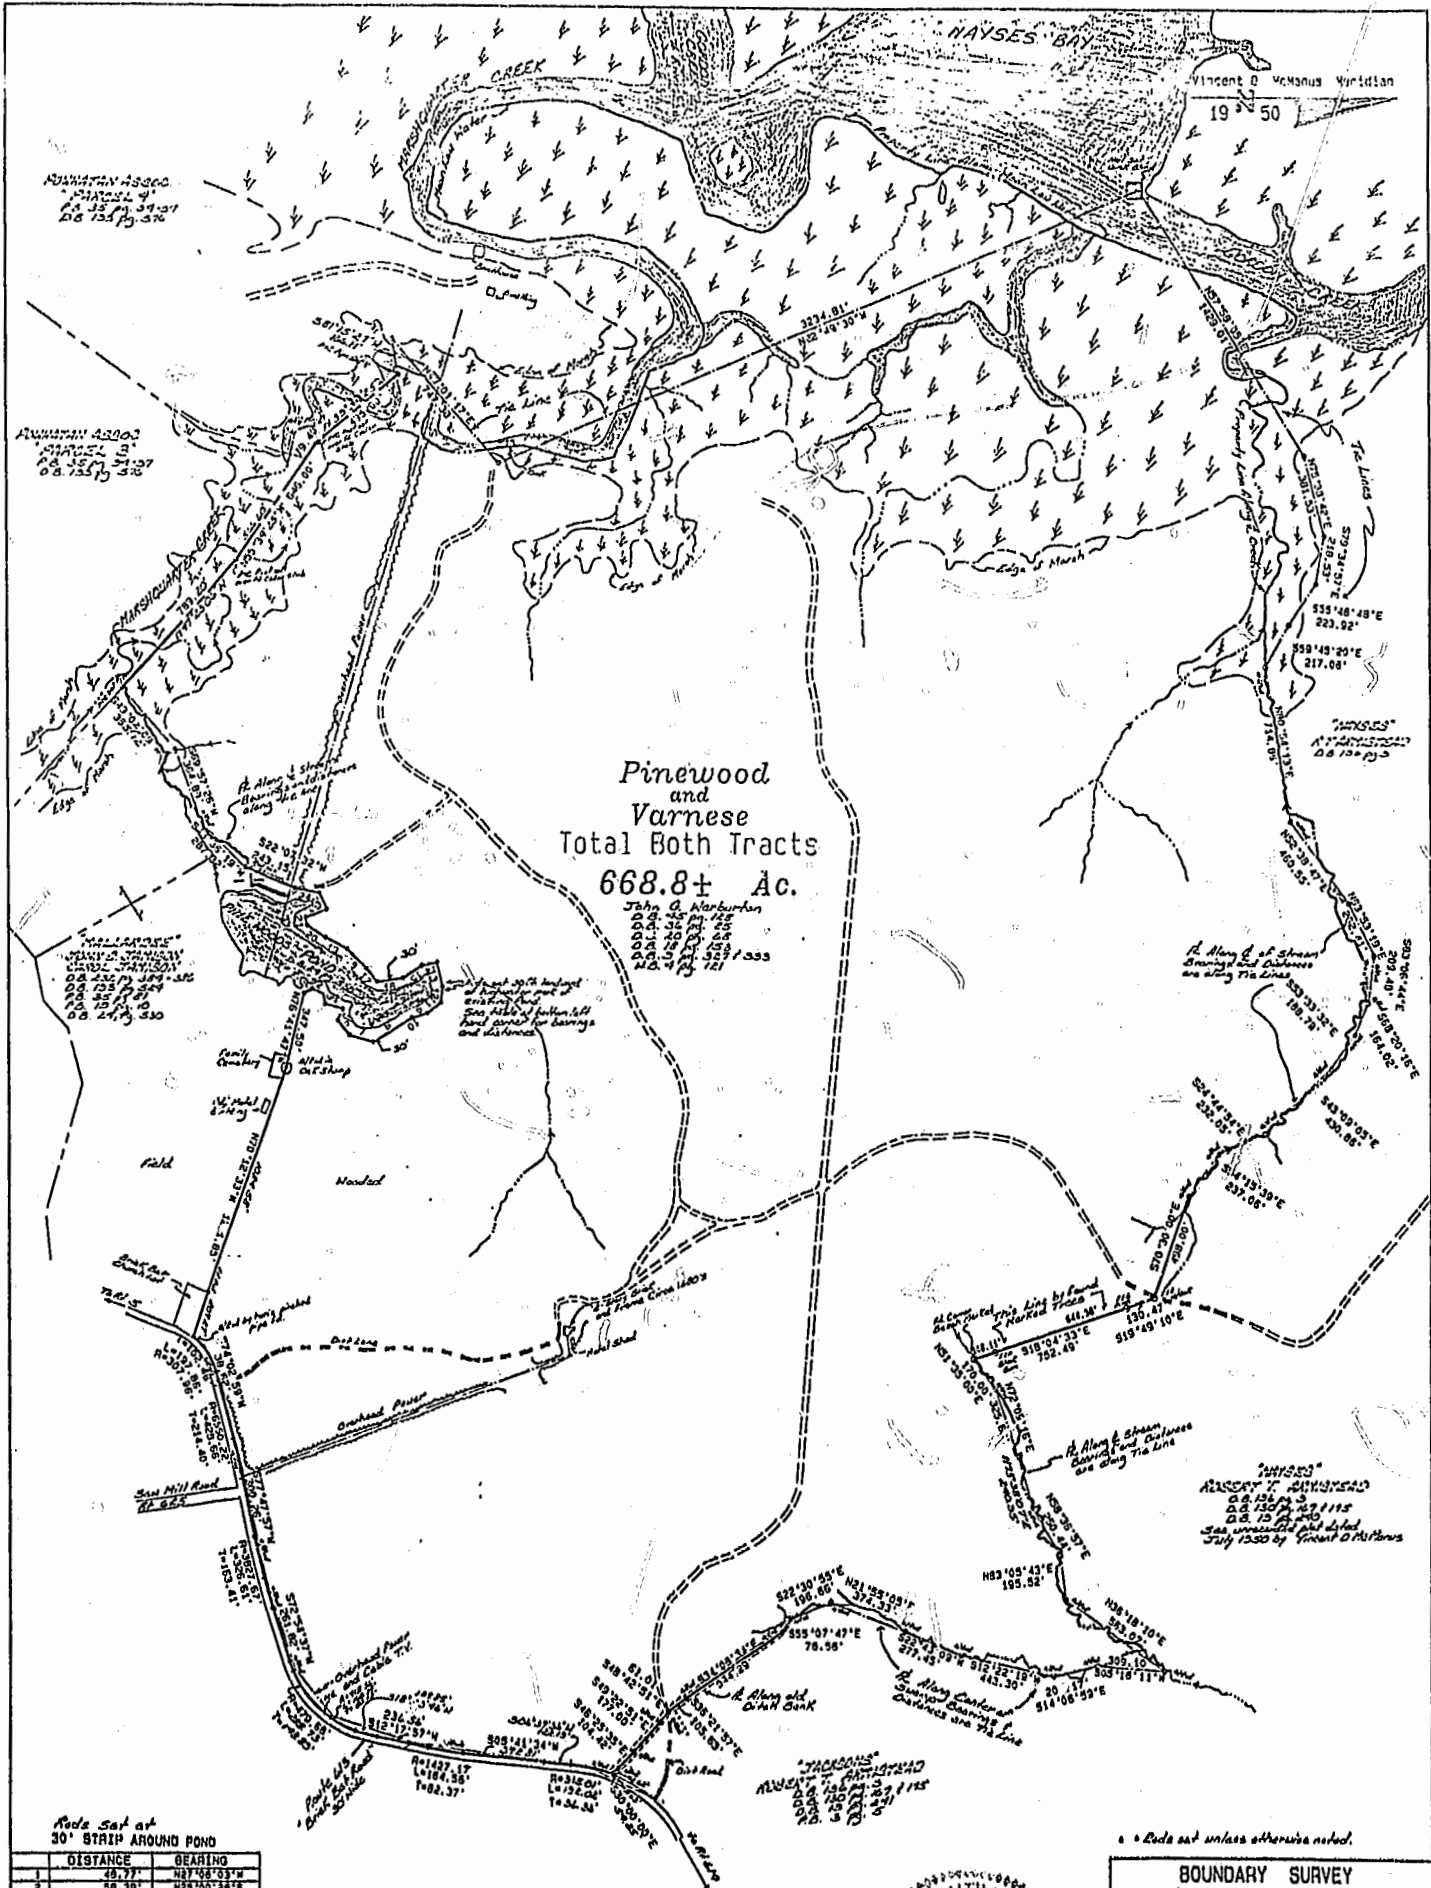

Pinewood
and
Varnese
Total Both Tracts
668.8± Ac.

John G. Warburton
D.B. 35 pg. 125
D.B. 36 pg. 65

Rods Set at
30' STRIP AROUND POND

	DISTANCE	BEARING

City of Williamsburg & County of James City
Circuit Court: This PLAT was recorded on

16 Aug 2001

AM/PM, PG. 83
DOCUMENT # 010014895
DETSY B. WOOLRIDGE, CLERK

Dep. Clerk



• • • Rods set unless otherwise noted.

BOUNDARY SURVEY
of a portion of the
**JOHN G. WARBURTON
ESTATE**
Powhatan Magisterial District
James City County, Virginia


DRAWN: D.S.M.
CHECKED: J.W.M.
SECTION: 1/1

REVISIONS: 1
J. W. L.