

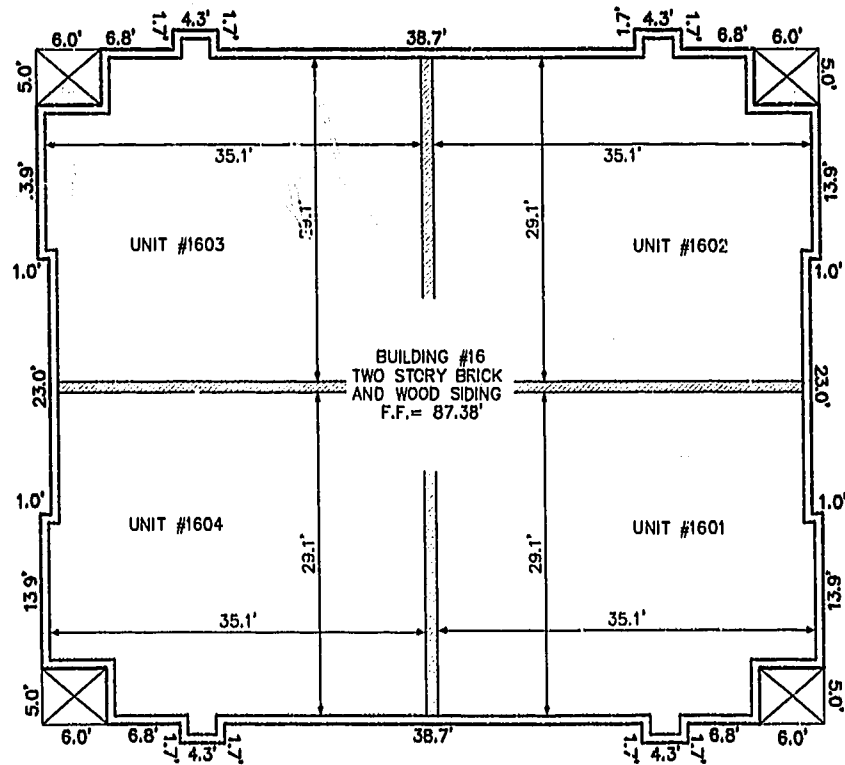



BUILDING NUMBER	UNIT NUMBER	STREET ADDRESS
16	1601	1601 WESTGATE CIRCLE
16	1602	1602 WESTGATE CIRCLE
16	1603	1603 WESTGATE CIRCLE
16	1604	1604 WESTGATE CIRCLE

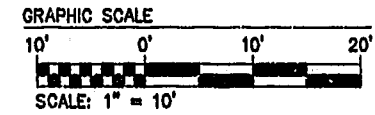

FRONT OF BUILDING
FIRST FLOOR

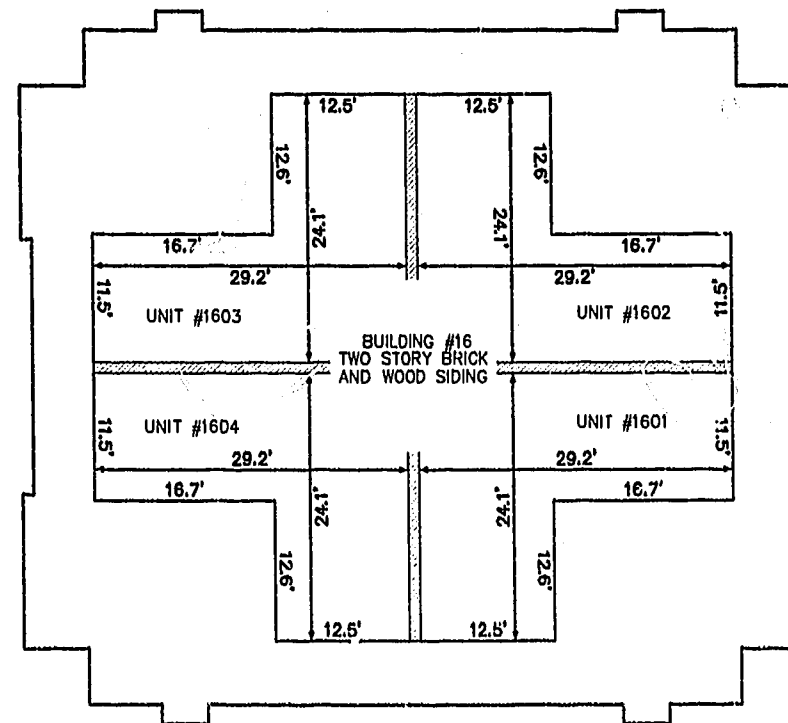


FRONT OF BUILDING
SECOND FLOOR

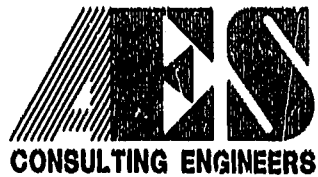

5248 Olde Towne Road, Suite 1
Williamsburg, Virginia 23188
(757) 253-0040
Fax (757) 220-8994

PLAT OF CONDOMINIUM
WESTGATE AT WILLIAMSBURG,
A CONDOMINIUM
PHASE SEVENTEEN
OWNED BY: 752 L.L.C.,
A VIRGINIA LIMITED LIABILITY COMPANY
CITY OF WILLIAMSBURG VIRGINIA

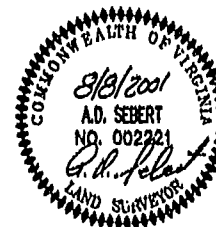

City of Williamsburg & County of James City			
Circuit Court: This PLAT was recorded on			
August 2001			
DOCUMENT # 002221			
BETSY B. WOOLRIDGE, CLERK			
Damon R. M... Dep. Clerk			
No.	DATE	REVISION / COMMENT / NOTE	BY

Designed GTW/ADS	Drawn JFS
Scale 1" = 10'	Date 8/8/01
Project No. 8395-6	
Drawing No. 4 OF 6	