




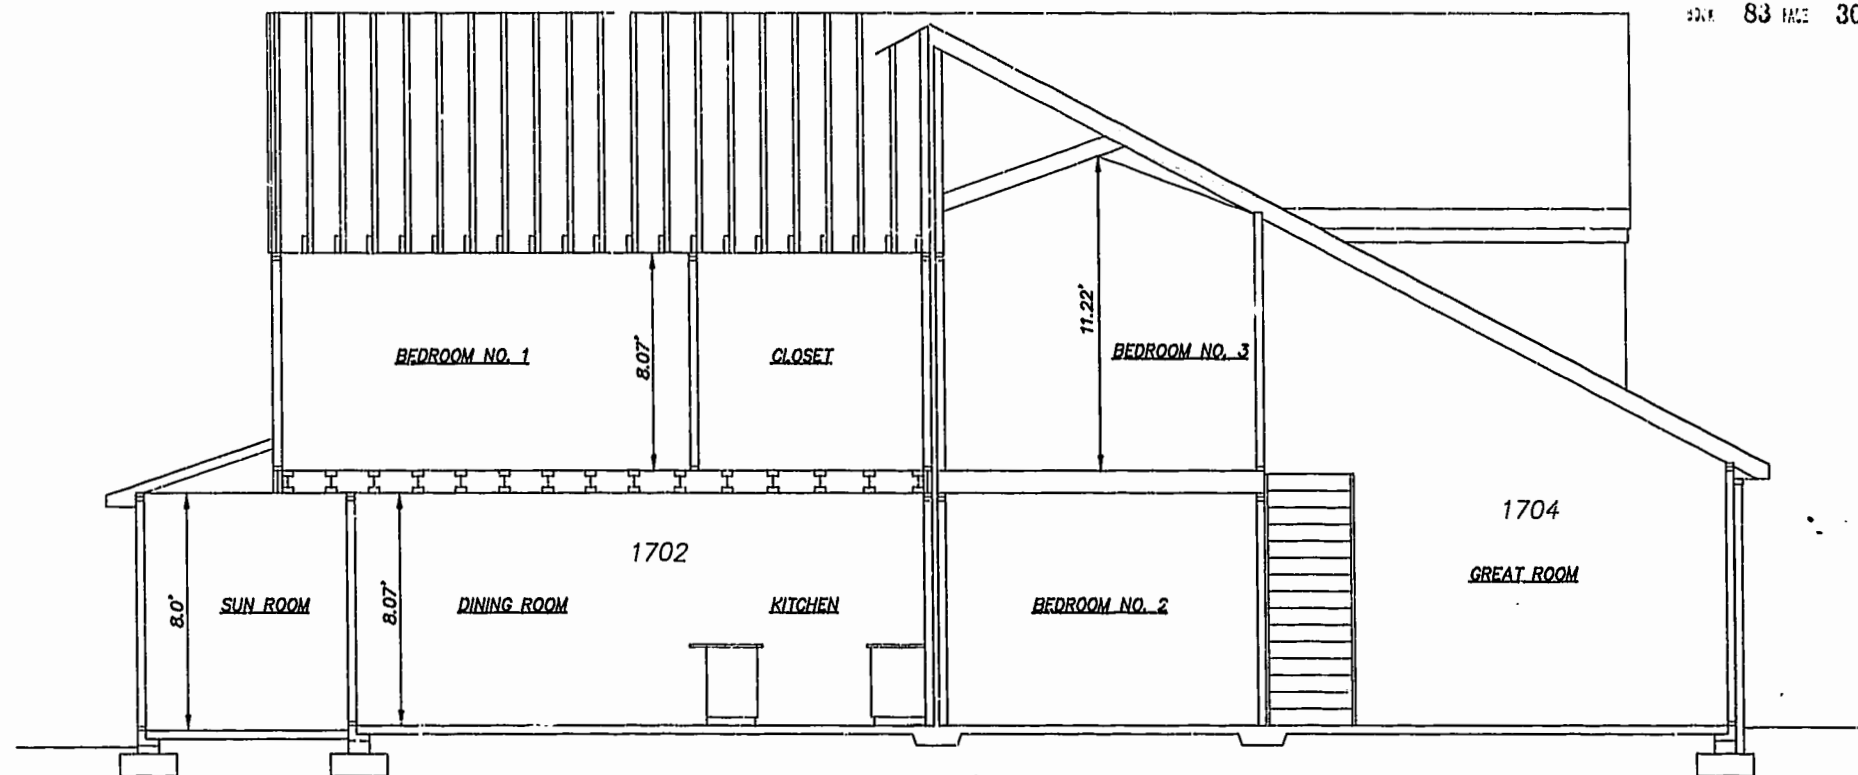

SECTION B-B (SHEET 5)

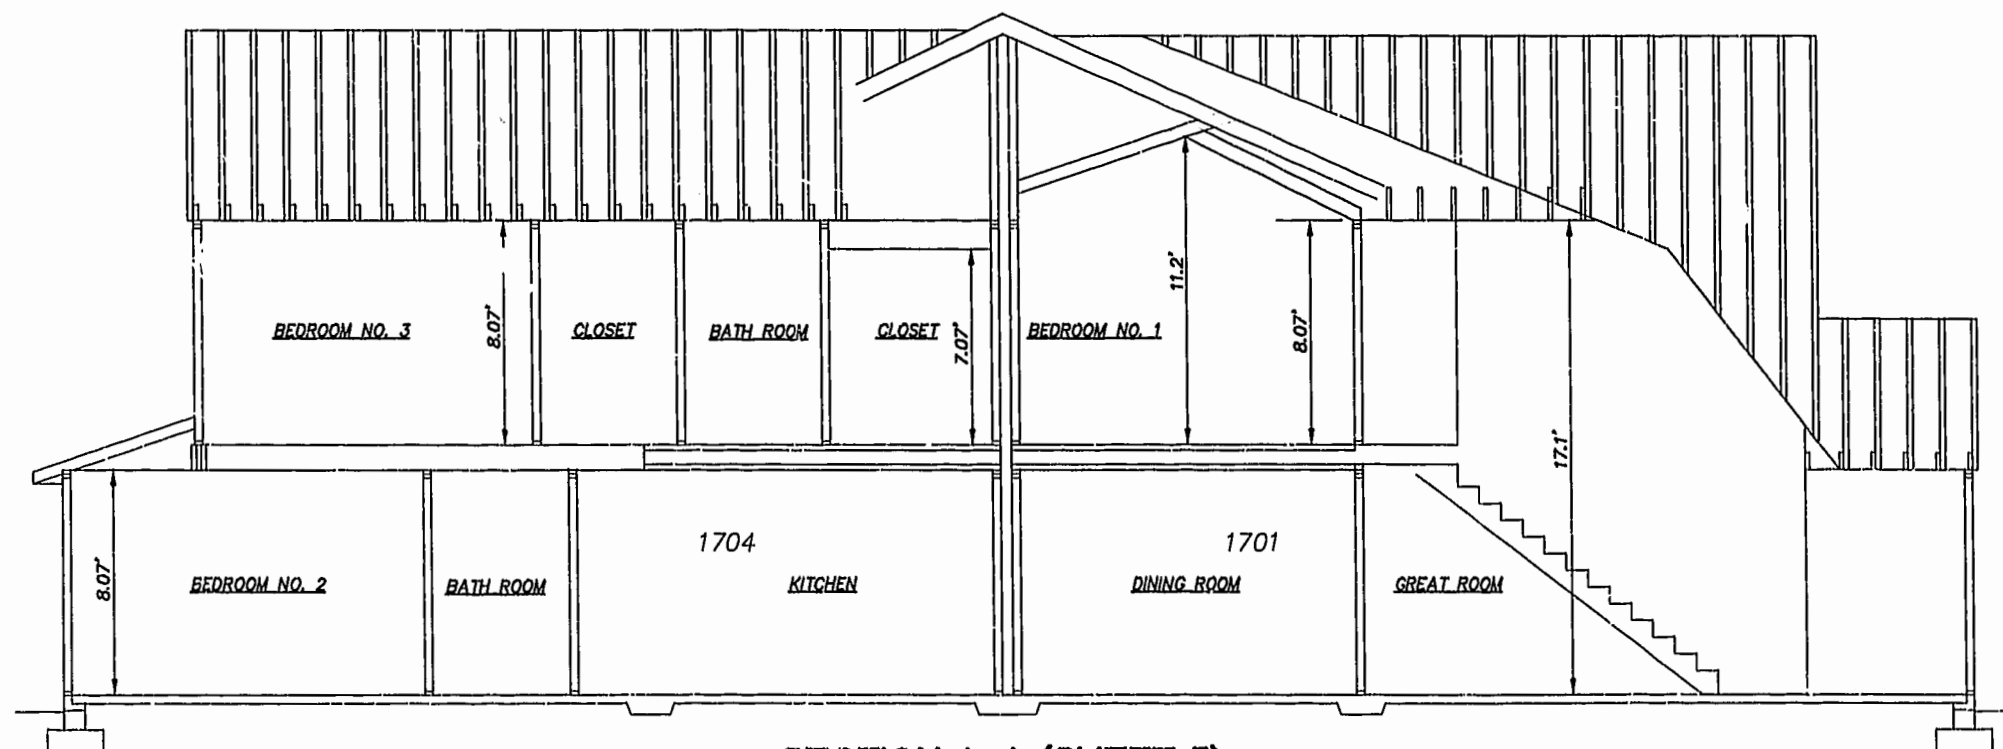

SECTION A-A (SHEET 5)

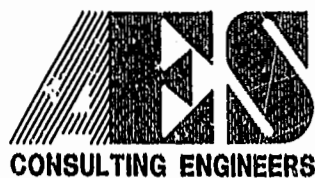

5248 Olde Towne Road, Suite 1
Williamsburg, Virginia 23185
(757) 253-0040
Fax (757) 220-8994

PLAT OF CONDOMINIUM
WESTGATE AT WILLIAMSBURG,
A CONDOMINIUM
PHASE EIGHTEEN
OWNED BY: 752 L.L.C.,
A VIRGINIA LIMITED LIABILITY COMPANY
CITY OF WILLIAMSBURG VIRGINIA



City of Williamsburg & County of James City Circuit Court: This PLAT was recorded on 13 Sept. 2001 at 1:14 PM, P.B.# 25-30 DOCUMENT # 011395 BETSY B. WOOLRIDGE, CLERK <i>Betsy B. Woolridge</i> Dep. Clerk		
No.	DATE	REVISION / COMMENT / NOTE
		BY

Designed GTW/ADS	Drawn AWT/JFS
Scale 1" = 4'	Date 8/27/01
Project No. 8395-6	
Drawing No. 6 OF 6	