



#010022614

84 PAGE 20

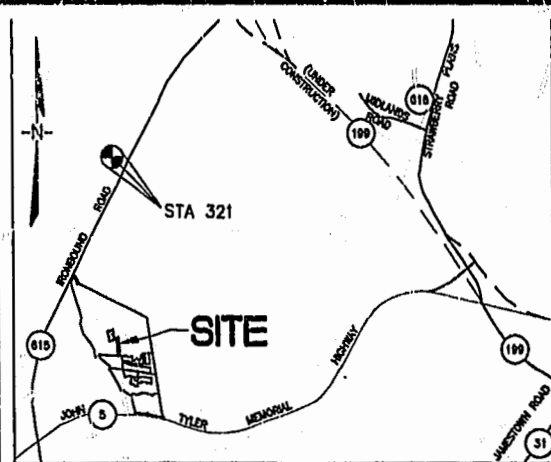


VICINITY MAP 1"=2000'

CURVE TABLE						
CURVE	LENGTH	RADIUS	TANGENT	CHORD BEARING	CHORD	DELTA
C17	521.88'	2904.79'	261.65'	N77°04'44"W	521.18'	10°17'38"

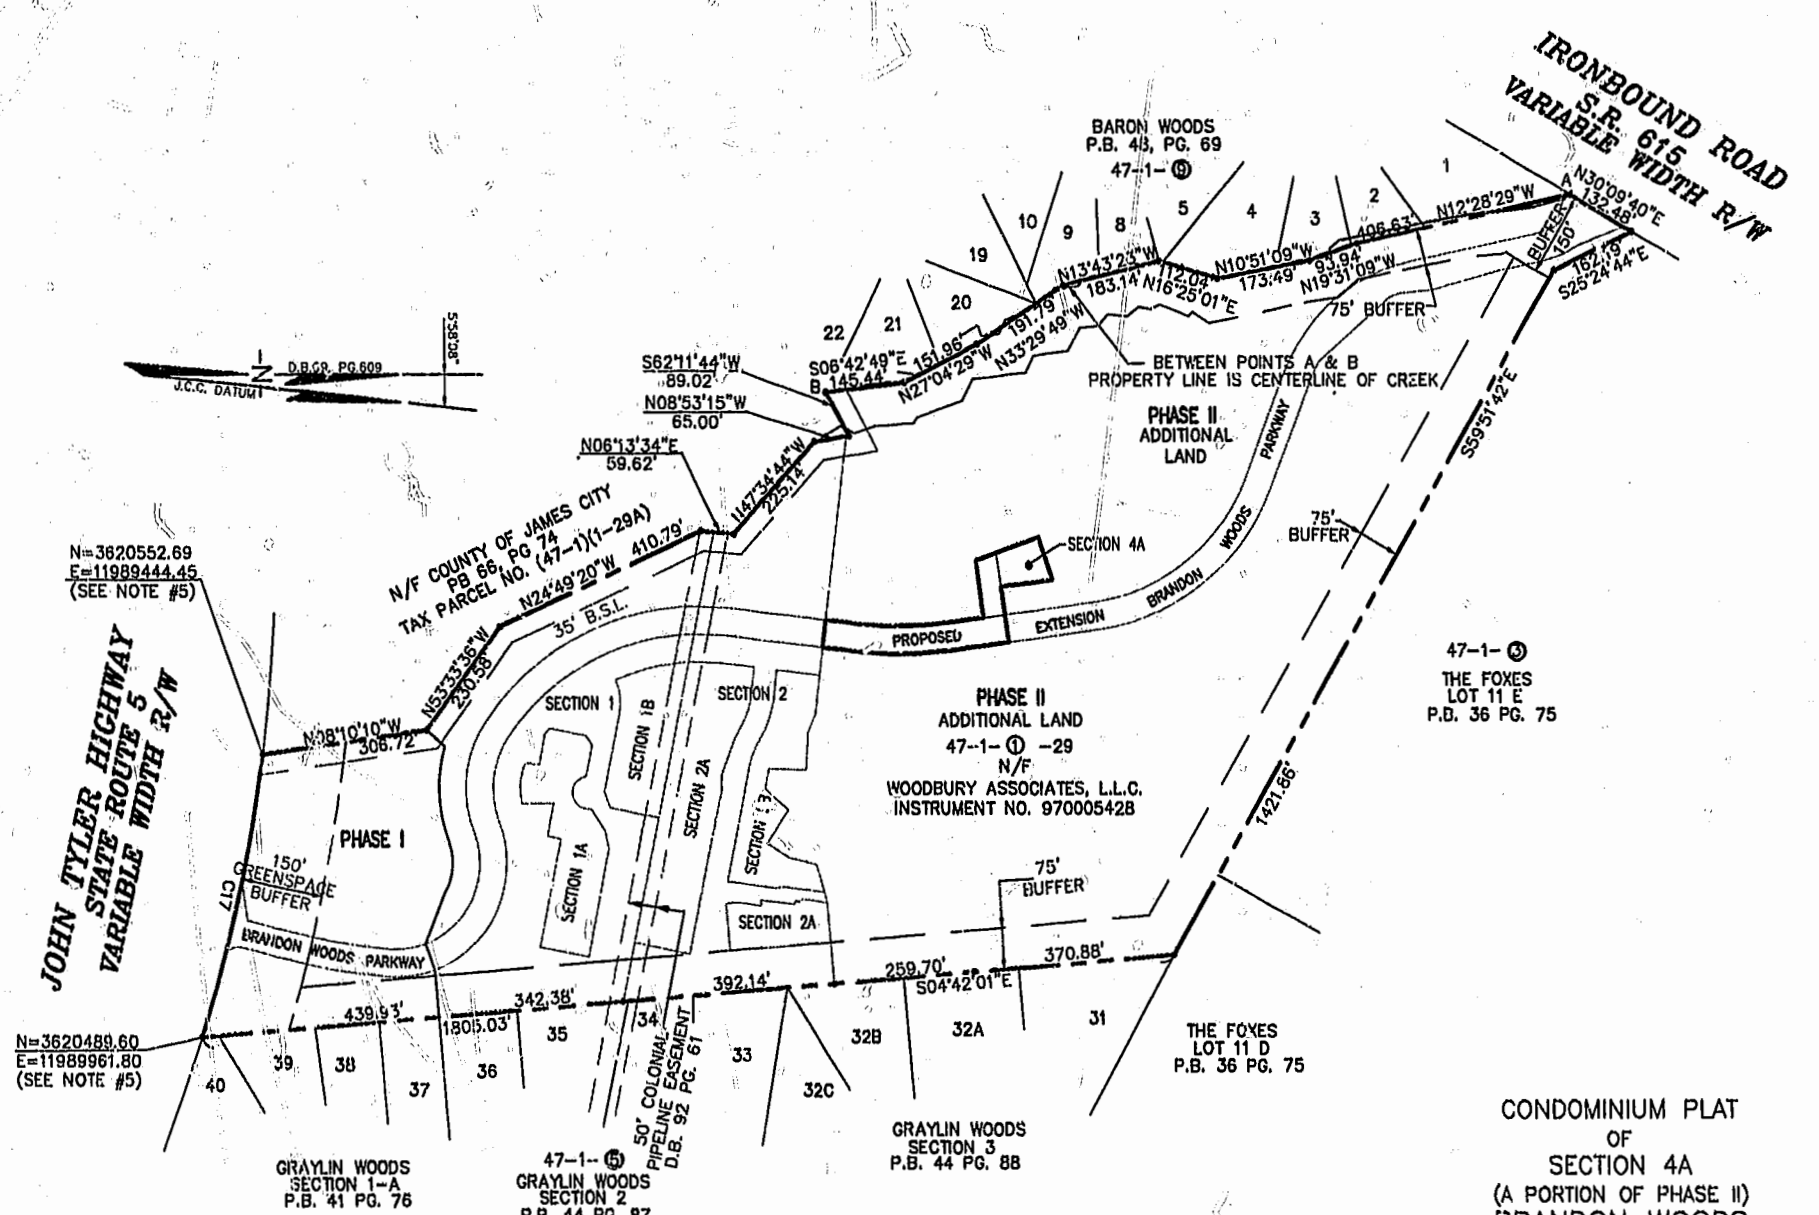


N=3620552.69
E=11989444.45
(SEE NOTE #5)

N=3620489.60
E=11989961.80
(SEE NOTE #5)

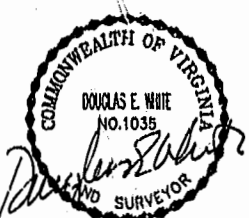

12.05.01

City of Williamsburg & County of James City
Circuit Court: This PLAT was recorded on
at 9:15 AM on 12/5/01
DOCUMENT # 010022614
BETSY B. WOOLRIDGE, CLERK

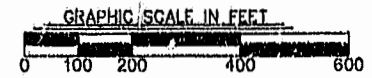

CONDOMINIUM PLAT
OF
SECTION 4A
(A PORTION OF PHASE II)
BRANDON WOODS
JAMES CITY COUNTY, VIRGINIA
SCALE: 1"=200' DATE: 12/5/01
SHEET 1 OF 3

LANDMARK
DESIGN GROUP

Engineers • Planners • Surveyors
Landscape Architects • Environmental Consultants
4029 IRONBOUND ROAD, SUITE 100
WILLIAMSBURG, VA 23188
TEL (757) 253-2975 FAX(757) 229-0049