
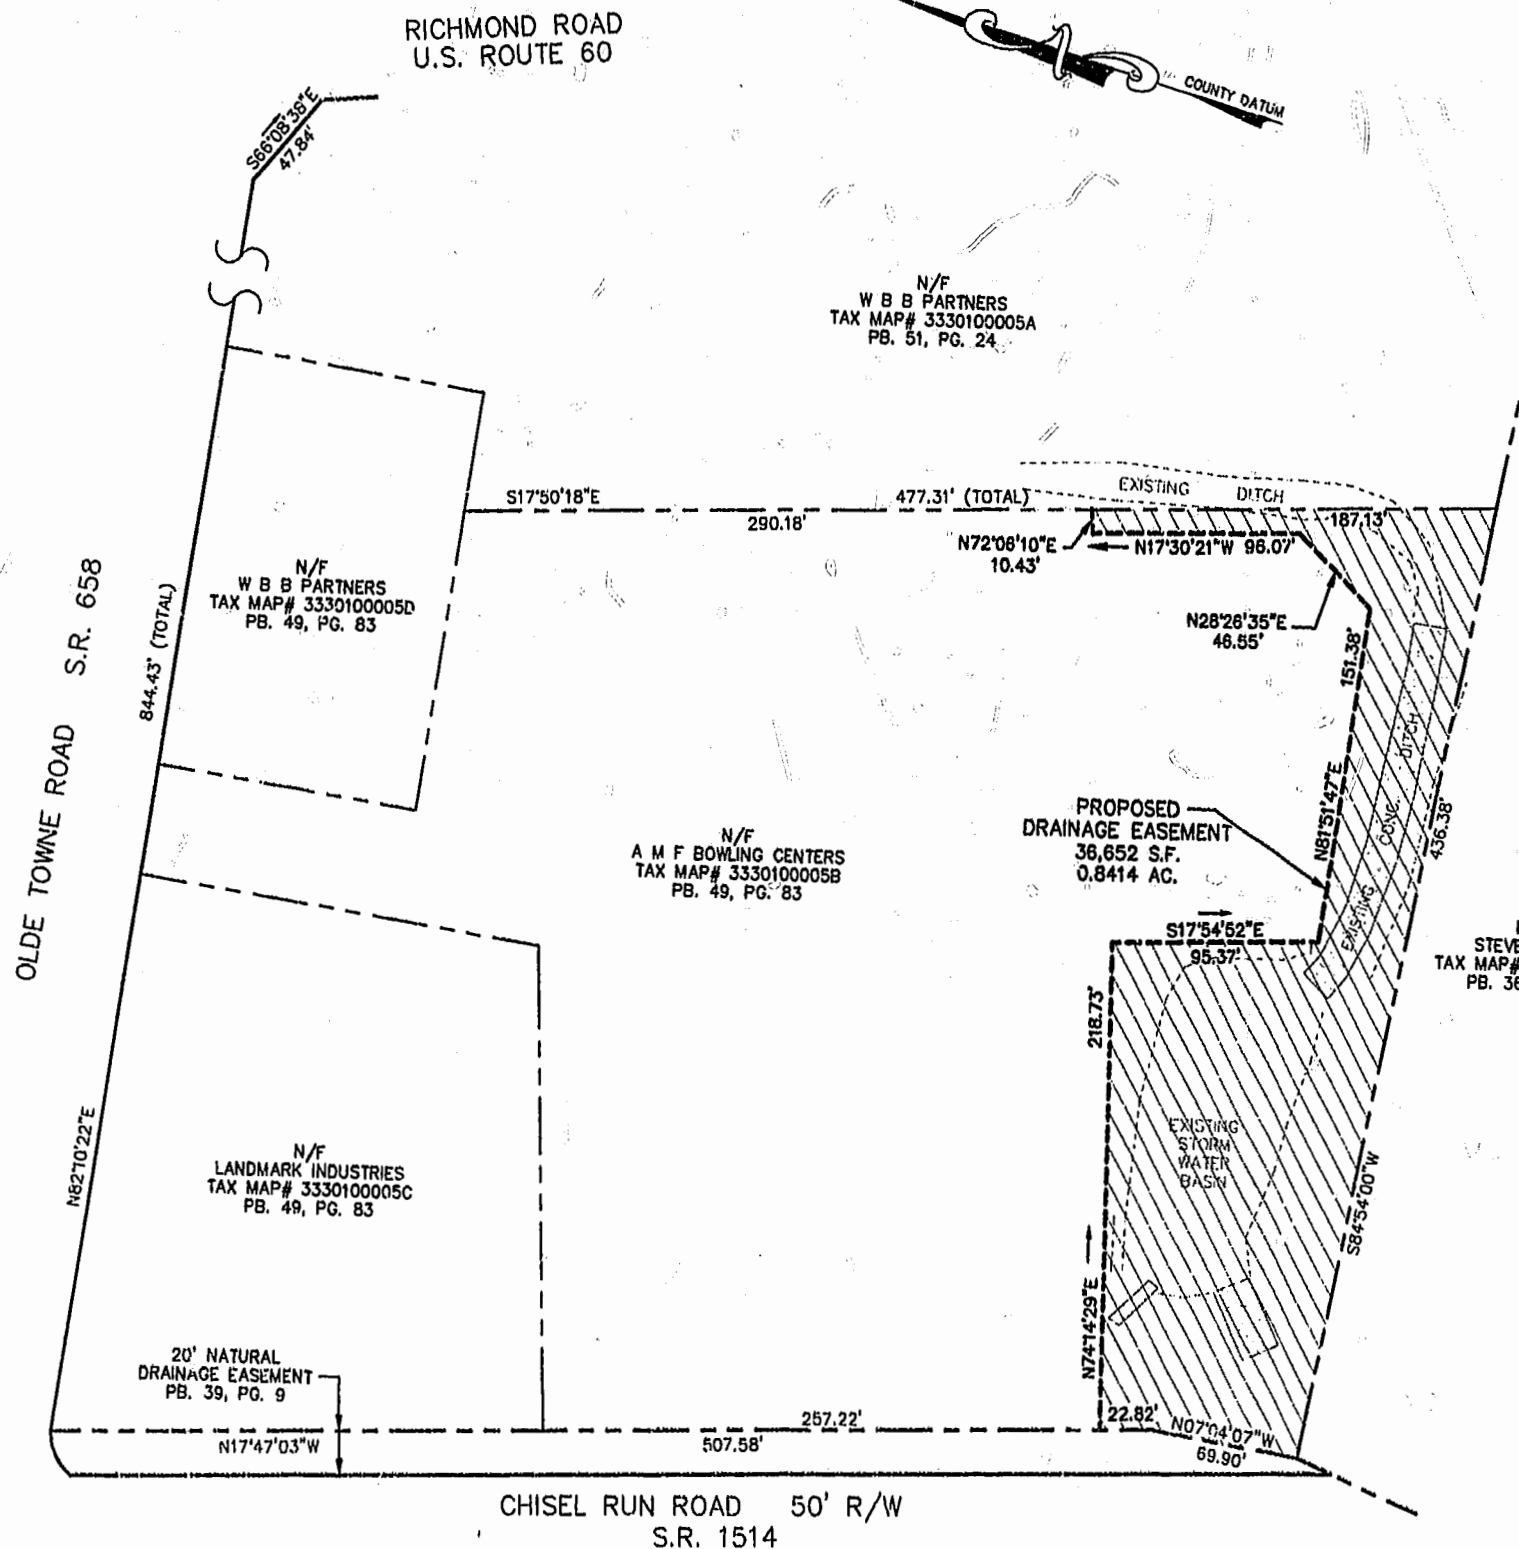


#010024040

PLAT OF DRAINAGE EASEMENT

TO BE CONVEYED TO
W B B PARTNERS

FROM
A M F BOWLING CENTERS
BERKELEY DISTRICT
JAMES CITY COUNTY, VIRGINIA
SCALE: 1"=50' 07/02/01

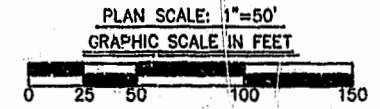

City of Williamsburg & County of James City
Circuit Court: This PLAT was recorded on
December 21, 2001
at 3:53 AM PB 84 PG 43
DOCUMENT # 010024040
BETSY B. WOOLRIDGE, CLERK
Betsy Woolridge, Clerk

STATE OF VIRGINIA, COUNTY OF JAMES CITY 3:53 p.m
IN THE CLERK'S OFFICE OF THE CIRCUIT COURT FOR THE COUNTY OF
JAMES CITY THIS 21 DAY OF DEC.
2001, THIS MAP WAS PRESENTED AND ADMITTED TO THE RECORD AS THE
LAW DIRECTS.

TESTE: *Betsy Woolridge*, CLERK
PLAT BOOK 84 PAGE 43



4029 Ironbound Road
Suite 100
Williamsburg, VA 23180
Tel. (757) 253-2975
Fax (757) 229-0049
Email: lmdg@landmarkdgd.com

1544 Greenwich Road
Suite 200
Virginia Beach, VA 23462
Tel. (757) 473-2000
Fax (757) 497-7033
Email: lmdg@landmarkdgd.com

DRAWN BY: SDC PROJ. NO.: 2000211-000.05
CHKD. BY: AJR DWG. NO.: 12455 W