
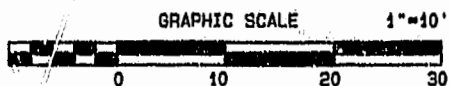


020001939

84 MAR 96

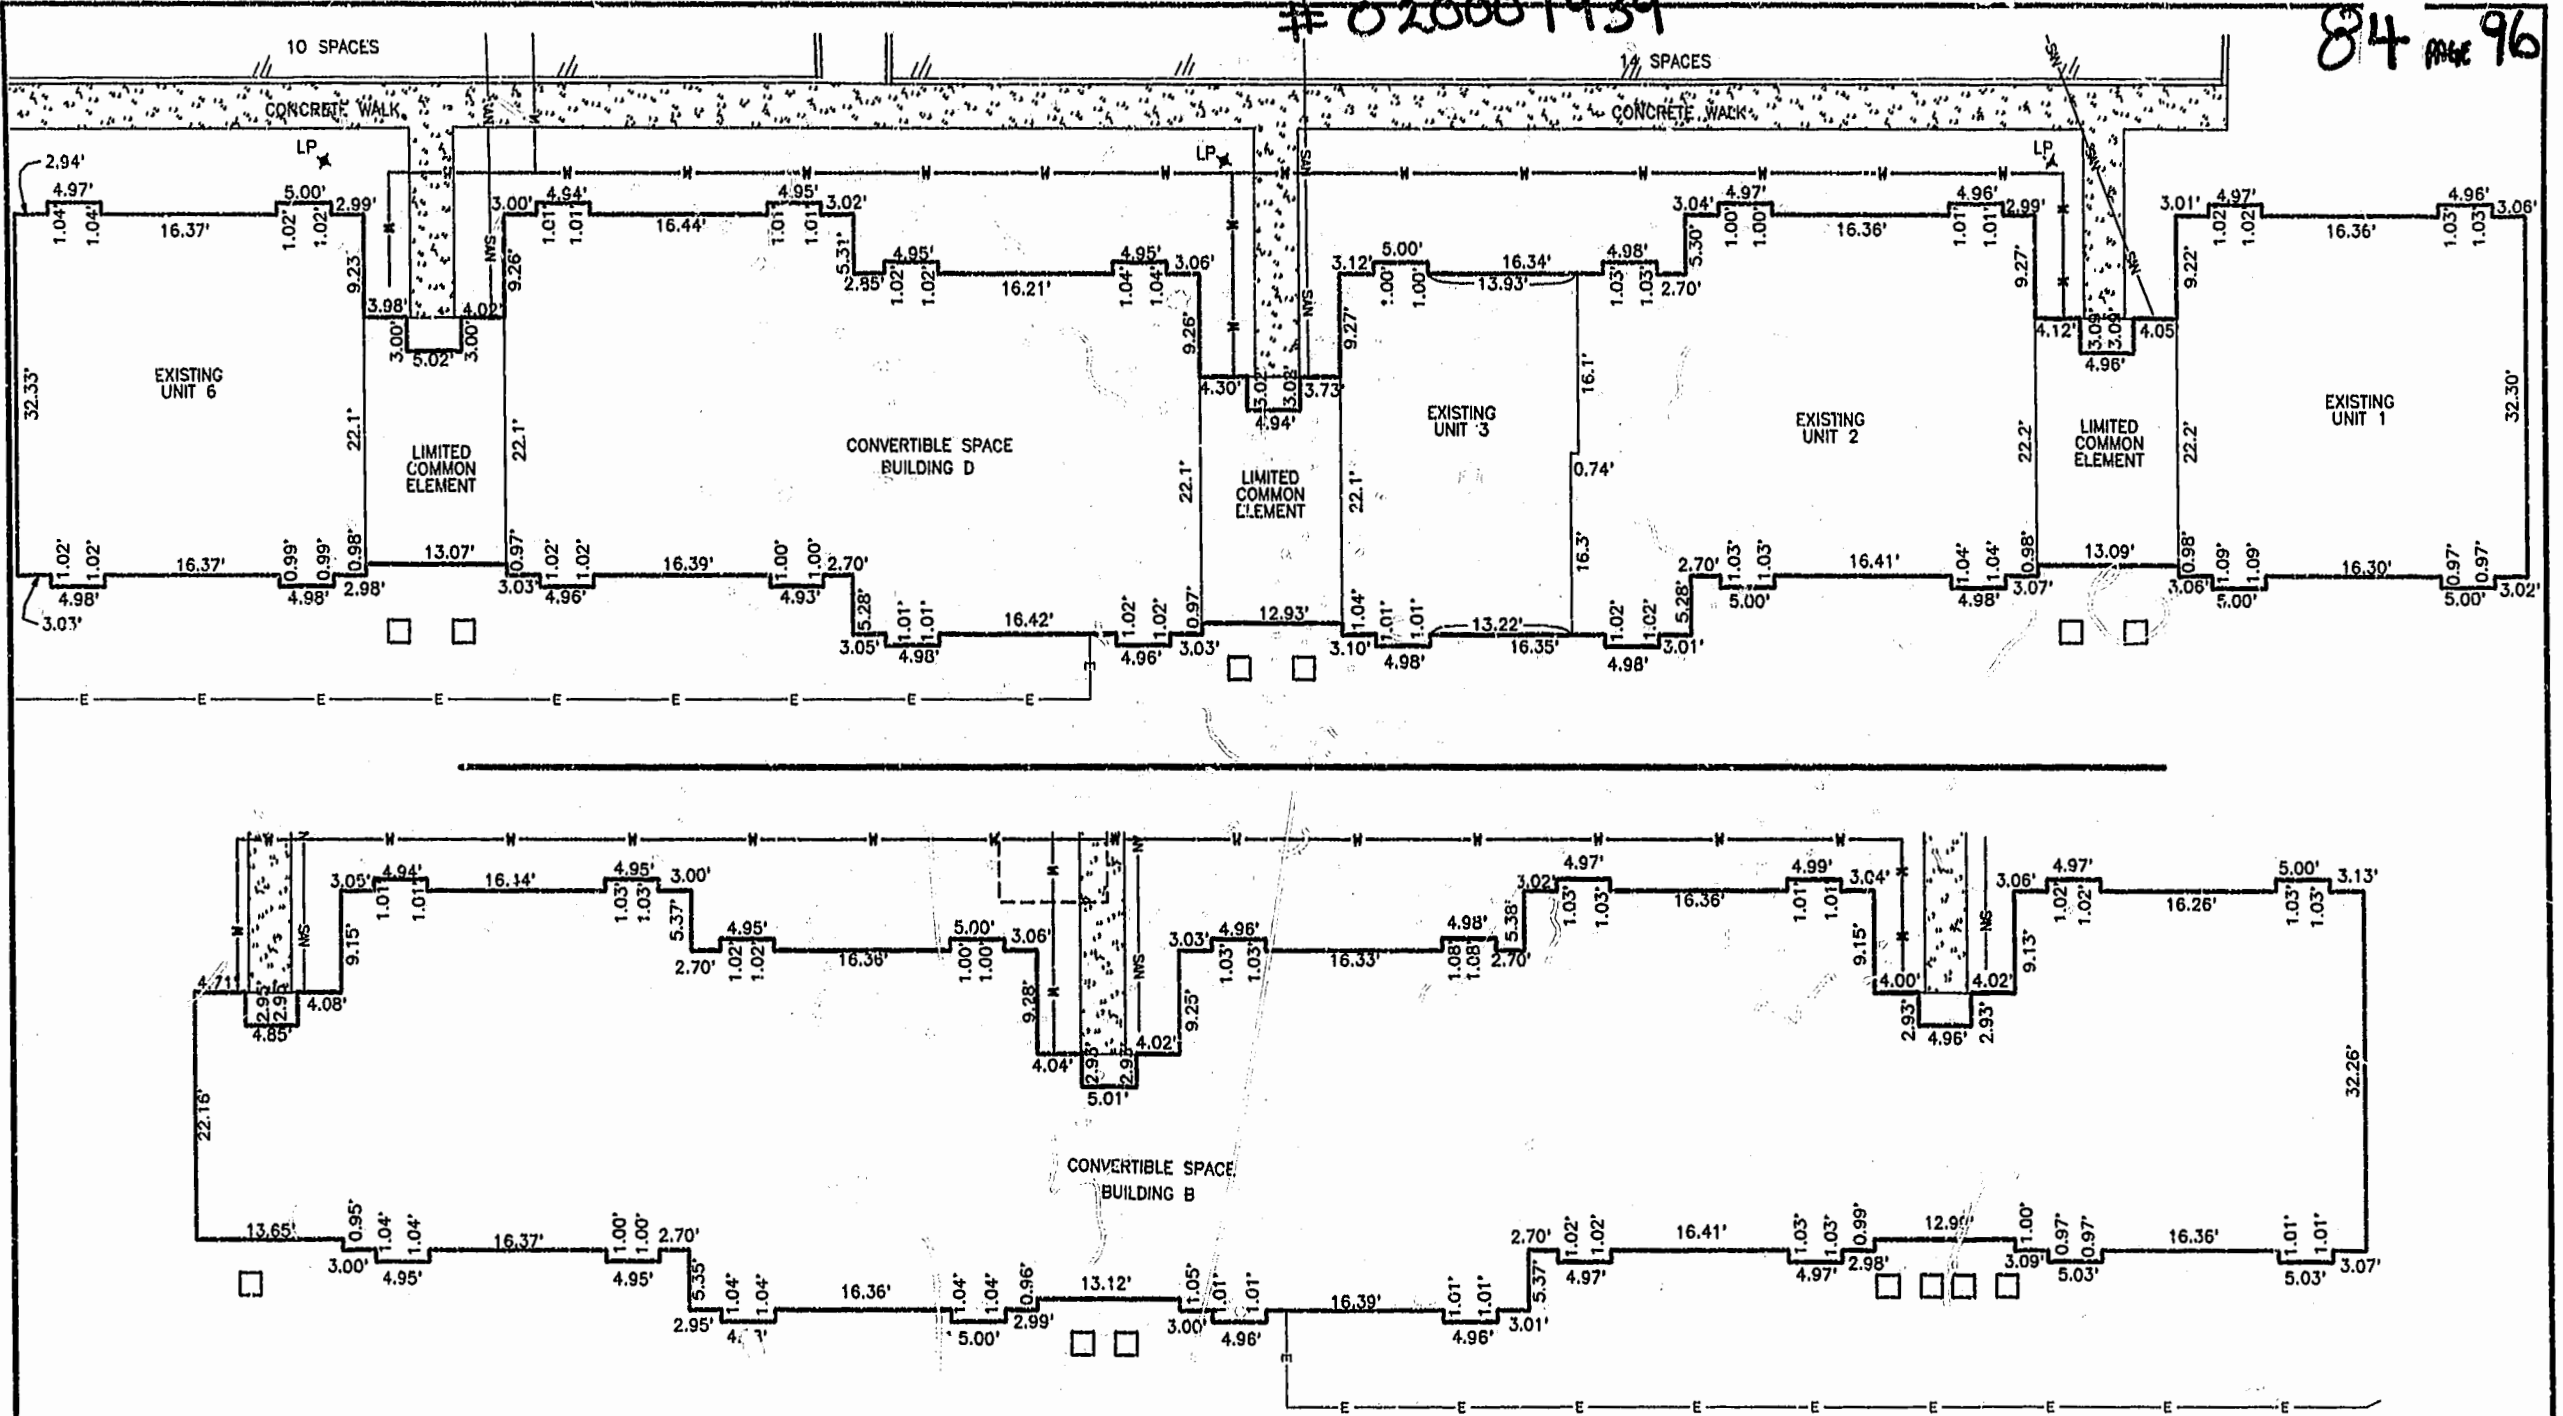

THIRD AMENDED EXHIBIT
 PACKET'S EXECUTIVE CENTER CONDOMINIUM
 PARCEL 20Y
 BUSCH CORPORATE CENTER
 ROBERTS DISTRICT JAMES CITY COUNTY, VIRGINIA
 SCALE: 1" = 10' DATE: 1/18/02
 SHEET 2 OF 3

City of Williamsburg & County of James City
 Circuit Court: This PLAT was recorded on
 JANUARY 22, 2002
 at 1:27 AM PM PG 84 PG 22397
 DOCUMENT # 02001939
 BETSY B. WOOLRIDGE, CLERK
 Betsy B. Woolridge, Dep. Clerk



LANDMARK
DESIGN GROUP
 Engineers • Planners • Surveyors
 Landscape Architects • Environmental Consultants

4029 Ironbound Road
 Suite 100
 Williamsburg, VA 23186
 Tel. (757) 253-2975
 Fax (757) 229-0049
 Email: lmdg@landmarkdkg.com

5544 Greenwich Road
 Suite 200
 Virginia Beach, VA 23462
 Tel. (757) 473-2000
 Fax (757) 497-7833
 Email: lmdg@landmarkdkg.com

- Notes:
1. LOWER VERTICAL BOUNDARY OF EACH UNIT IS THE TOP OF THE SLAB.
 2. UPPER VERTICAL BOUNDARY OF EACH UNIT IS THE UNDERSIDE OF THE ROOF TRUSSES.