
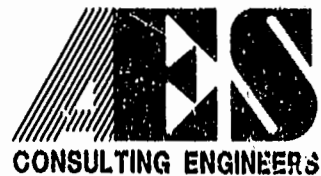


02.000 6238

BS PAGE 37.

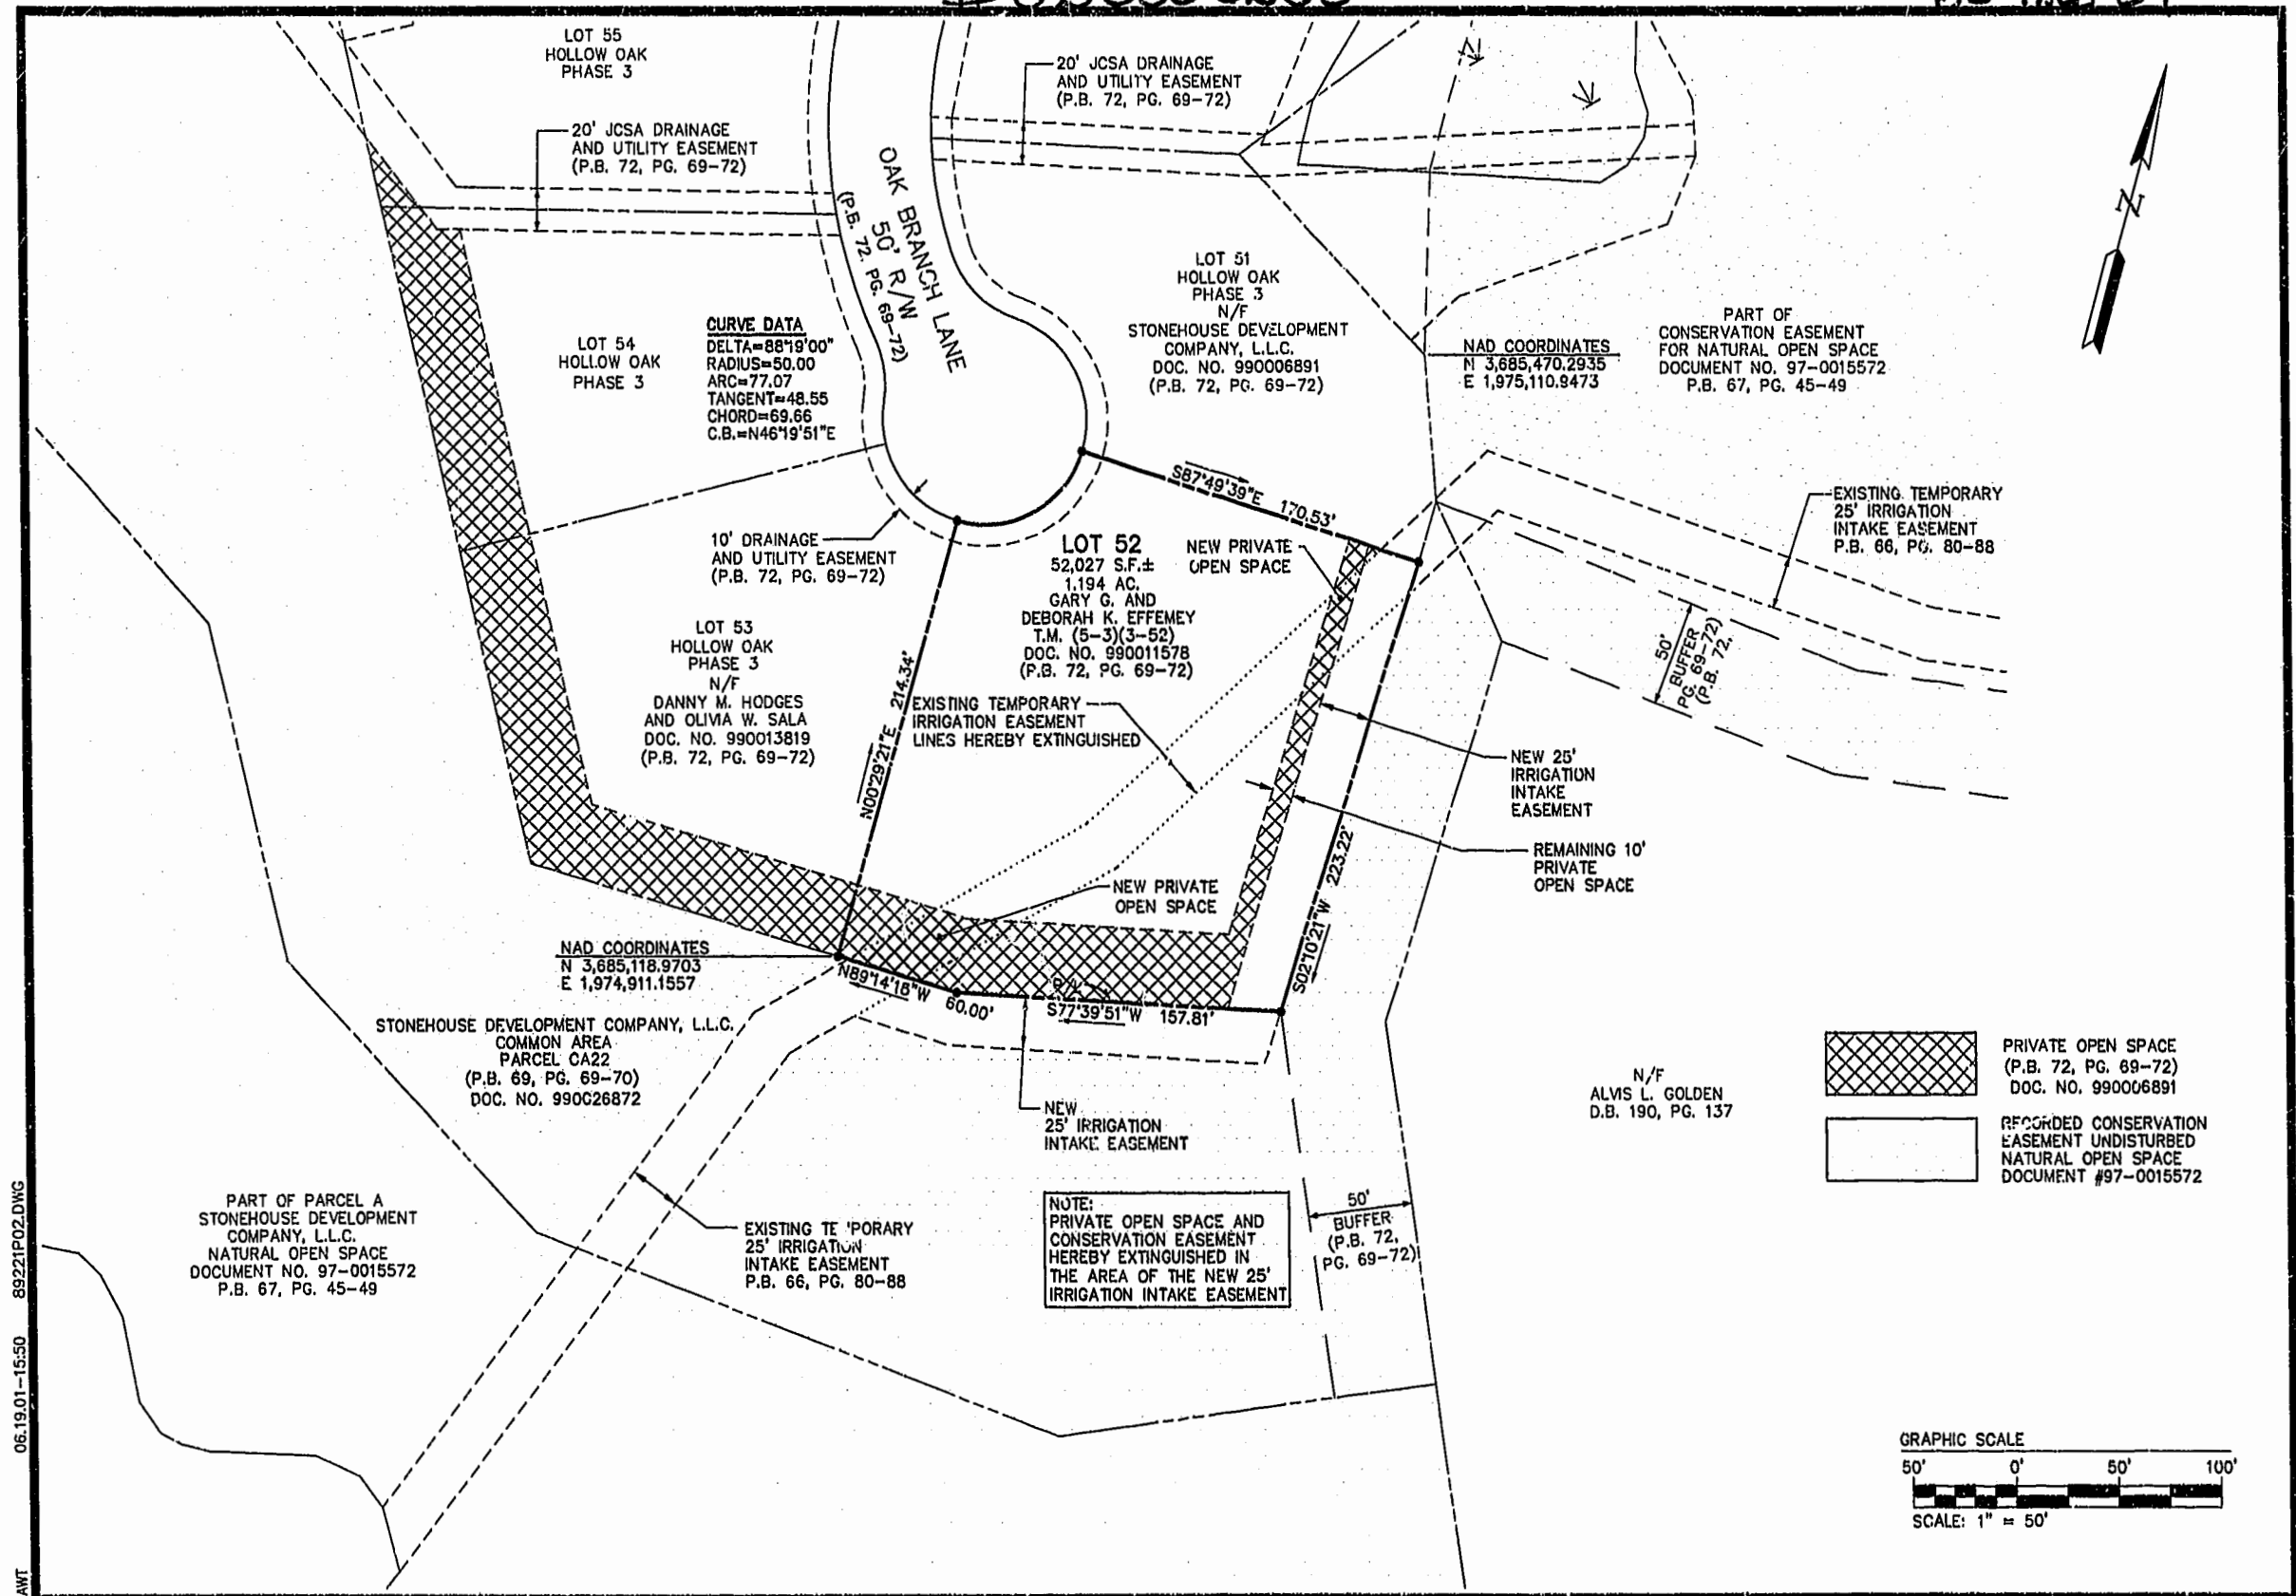

5248 Olde Towne Road, Suite 1
Williamsburg, Virginia 23188
(757) 253-0040
Fax (757) 220-8994

PLAT SHOWING EASEMENT ADJUSTMENT
ON THE PROPERTIES OF
GARY G. & DEBORAH K. EFFEMEY - LOT 52, HOLLOW OAK - PHASE 3
AND THE PROPERTIES OF STONEHOUSE DEVELOPMENT COMPANY, L.L.C.
AND THE TRADITION GOLF CLUB AT STONEHOUSE, L.L.C.

STONEHOUSE

STONEHOUSE DISTRICT JAMES CITY COUNTY VIRGINIA



City of Williamsburg & County of James City			
Circuit Court: This PLAT was recorded on			
7 March 2002			
at 10:30 AM/PM P.B. 75 PG. 36437			
DOCUMENT # 02.000 6238			
BETSY B. WOOLRIDGE, CLERK			
Betsy B. Woolridge, Rep. Clerk			
No.	DATE	REVISION / COMMENT / NOTE	BY

Designed AES	Drawn RMS/JFS
Scale 1"=50'	Date 6/19/01
Project No. 8922	
Drawing No. 2 OF 2	