



03.20.02-13.26 8395p236.dwg

JFS

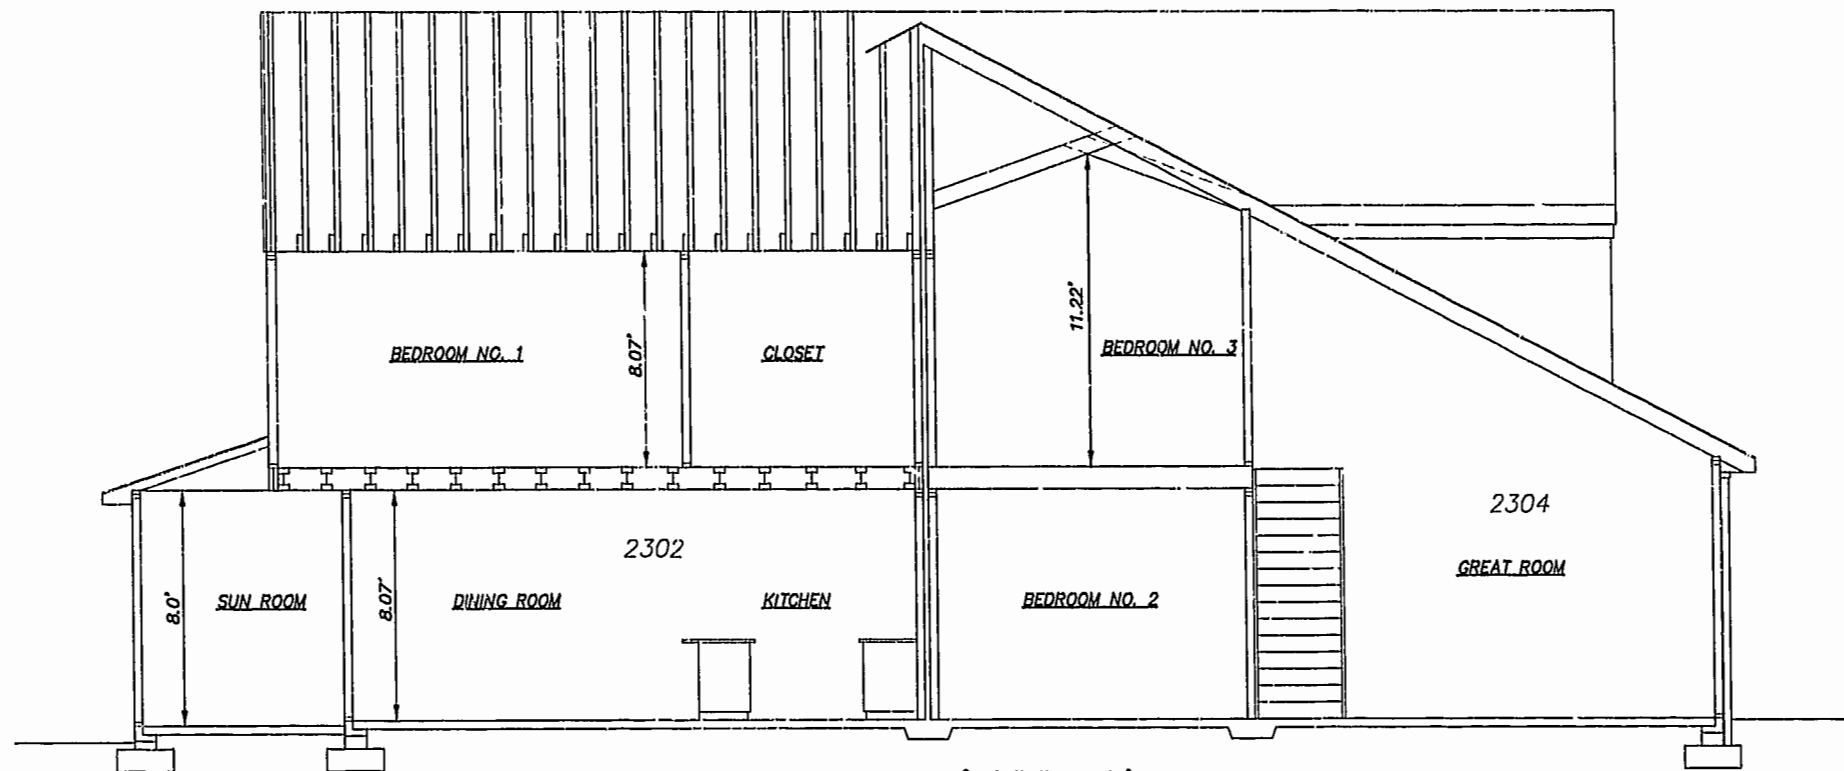


SECTION B-B (SHEET 5)

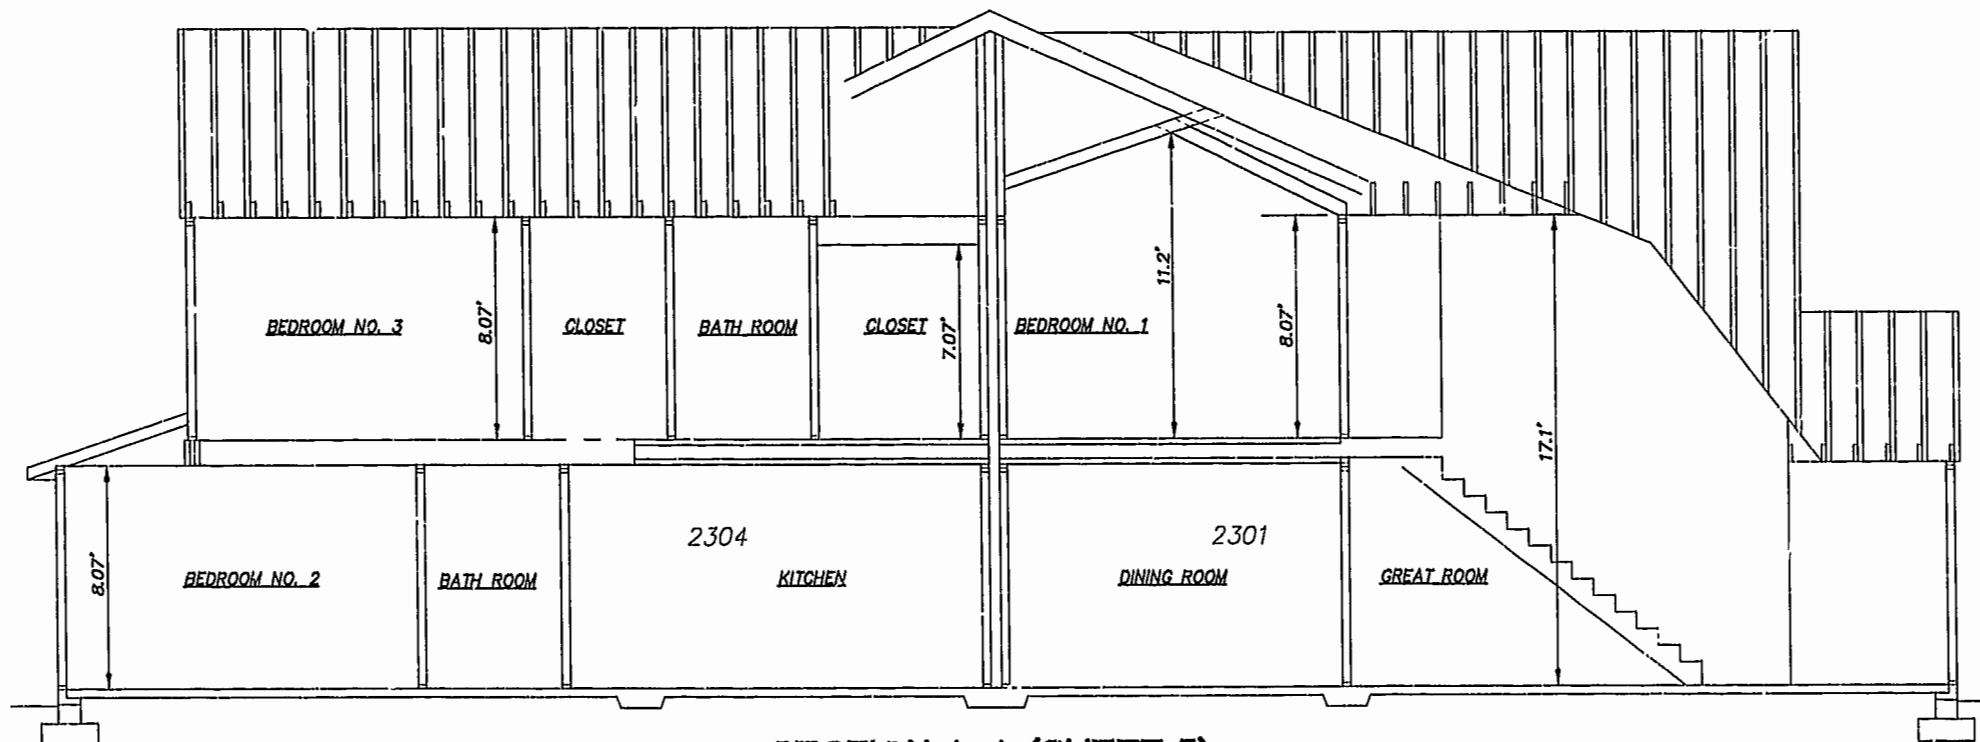

SECTION A-A (SHEET 5)

#020661

85 PAGE 70

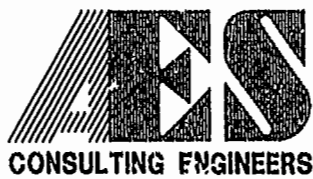

5248 Olde Towne Road, Suite 1  
 Williamsburg, Virginia 23188  
 (757) 253-0040  
 Fax (757) 220-8994

PLAT OF CONDOMINIUM  
 WESTGATE AT WILLIAMSBURG,  
 A CONDOMINIUM  
 PHASE TWENTY-THREE  
 OWNED BY: 752 L.L.C.,  
 A VIRGINIA LIMITED LIABILITY COMPANY  
 CITY OF WILLIAMSBURG VIRGINIA



No.	DATE	REVISION / COMMENT / NOTE	BY
		City of Williamsburg & County of James City Circuit Court: This PLAT was recorded on 11 April 2002 at 11:00 AM in P.B. 85, PG 65-70 DOCUMENT # 020661 Betsy B. Woolridge, Clerk City of Williamsburg, Rep. Clerk	

Designed GTW/ADS	Drawn AWT/JFS
Scale 1" = 4'	Date 3/12/02
Project No. 8395-6	
Drawing No. 6 OF 6	