

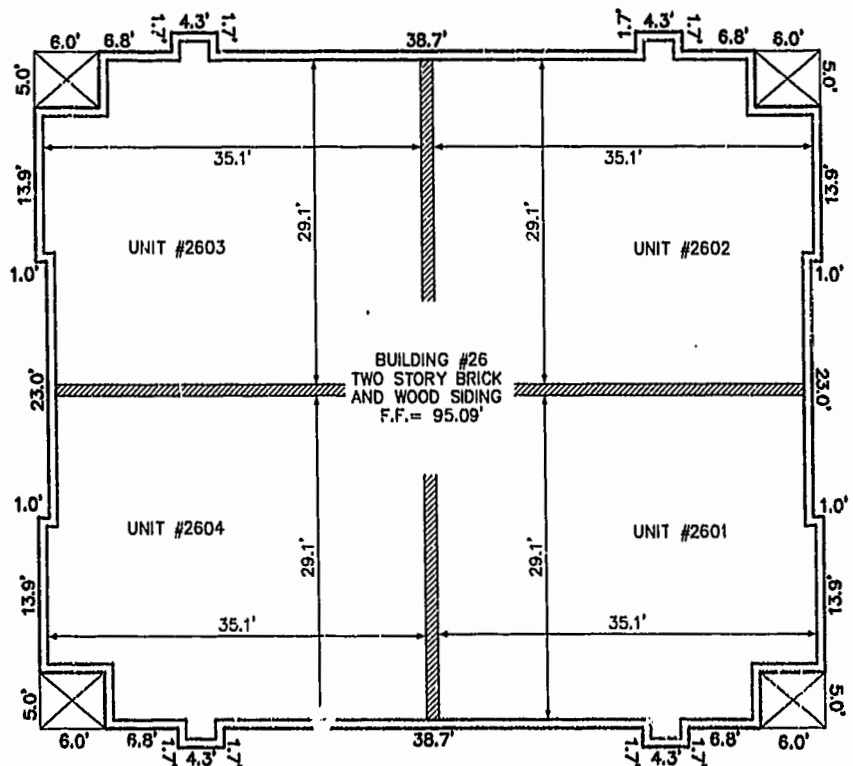


BUILDING NUMBER	UNIT NUMBER	STREET ADDRESS
26	2601	2801 WESTGATE CIRCLE
26	2602	2802 WESTGATE CIRCLE
26	2603	2803 WESTGATE CIRCLE
26	2604	2804 WESTGATE CIRCLE

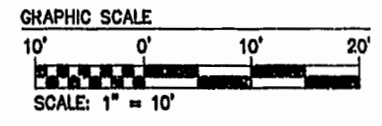


FRONT OF BUILDING
FIRST FLOOR

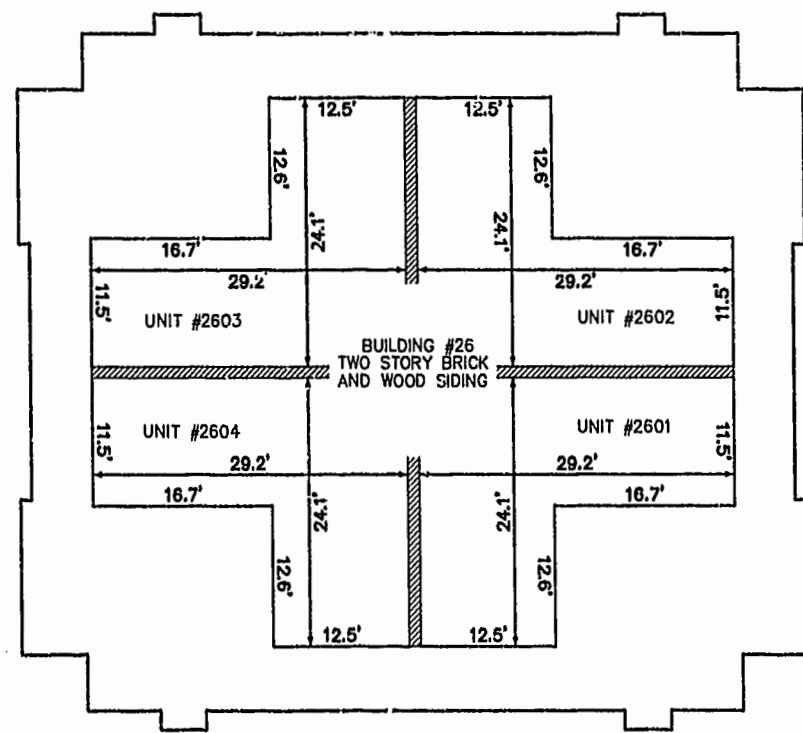

FRONT OF BUILDING
SECOND FLOOR

8395p264.dwg 05.31.02-09:27 JFS

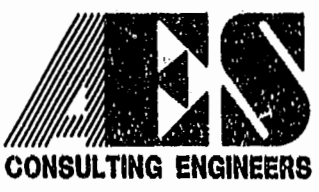

5248 Olde Towne Road, Suite 1
Williamsburg, Virginia 23188
(757) 253-0040
Fax (757) 220-8994

**PLAT OF CONDOMINIUM
WESTGATE AT WILLIAMSBURG,
A CONDOMINIUM
PHASE TWENTY-SIX
OWNED BY: 752 L.L.C.,
A VIRGINIA LIMITED LIABILITY COMPANY
CITY OF WILLIAMSBURG VIRGINIA**



No.	DATE	REVISION / COMMENT / NOTE	BY

City of Williamsburg & County of James City
Circuit Court: This PLAT was recorded on
14 June 2002
at 3:00 AM PM. PB. 86 PG 47-52
DOCUMENT # *021064*
DETSY B. WOOLRIDGE, CLERK
Deetsy B. Woolridge Dep. Clerk

Designed GTW/ADS	Drawn JFS
Scale 1" = 10'	Date 5/31/02
Project No. 8395-6	
Drawing No. 4 OF 6	