

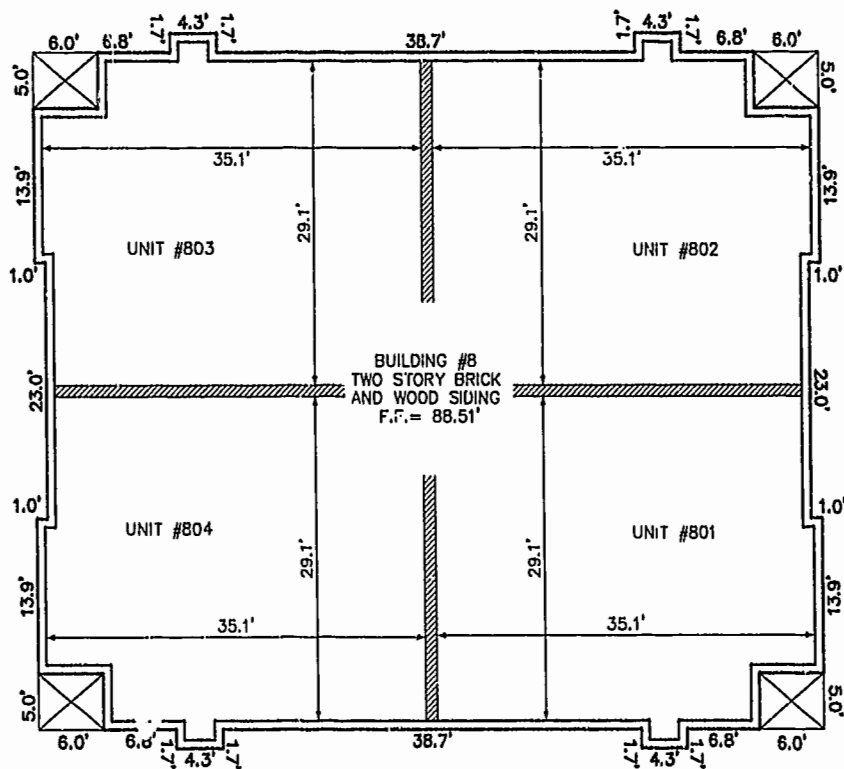


BUILDING NUMBER	UNIT NUMBER	STREET ADDRESS
8	801	801 WESTGATE CIRCLE
8	802	802 WESTGATE CIRCLE
8	803	803 WESTGATE CIRCLE
8	804	804 WESTGATE CIRCLE

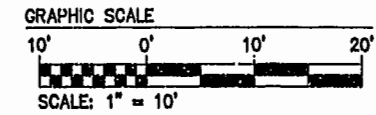


FRONT OF BUILDING
FIRST FLOOR

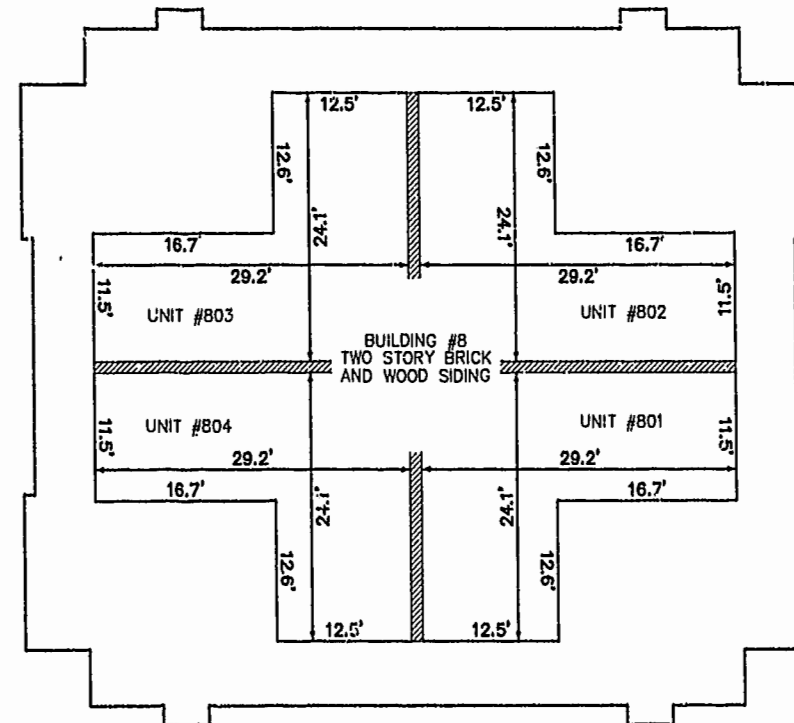

FRONT OF BUILDING
SECOND FLOOR

06.03.02-11:01 8395p274.dwg JFS

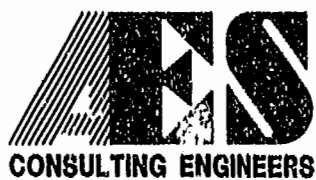

5248 Olde Towne Road, Suite 1
Williamsburg, Virginia 23188
(757) 253-0040
Fax (757) 220-8994

**PLAT OF CONDOMINIUM
WESTGATE AT WILLIAMSBURG,
A CONDOMINIUM
PHASE TWENTY-SEVEN**
OWNED BY: 752 L.L.C.,
A VIRGINIA LIMITED LIABILITY COMPANY
CITY OF WILLIAMSBURG VIRGINIA



No.	DATE	REVISION / COMMENT / NOTE	BY

City of Williamsburg & County of James City
Circuit Court: This PLAT was recorded on
14 June 2002
at *3:14* AM/PM, PB. *86* PG *53-58*
DOCUMENT # *021065*
RECORDED BY *Cheryl S. Wainwright*
REG. CLERK

Designed GTW/ADS	Drawn JFS
Scale 1" = 10'	Date 6/03/02
Project No. 8395-6	
Drawing No. 4 OF 6	