

City of Williamsburg & County of James City
 Circuit Court: This PLAT was recorded on
 August 7, 2002
 at 2:22 AM (M) HB 27 PG 17-22
 DOCUMENT # 020018083
 BETSY B. WOOLRIDGE, CLERK
 C. David Fell, Dep. Clerk

46-1-01-0-0001
 "GREENSPRINGS PLANTATION"

(08 322, PG 254)

EXIST. 20' JAMES CITY COUNTY SERVICE
 AUTHORITY SAN. SEWER EASEMENT AS
 SHOWN IN AS-BUILT LOCATION D.B. 141 - PG. 388

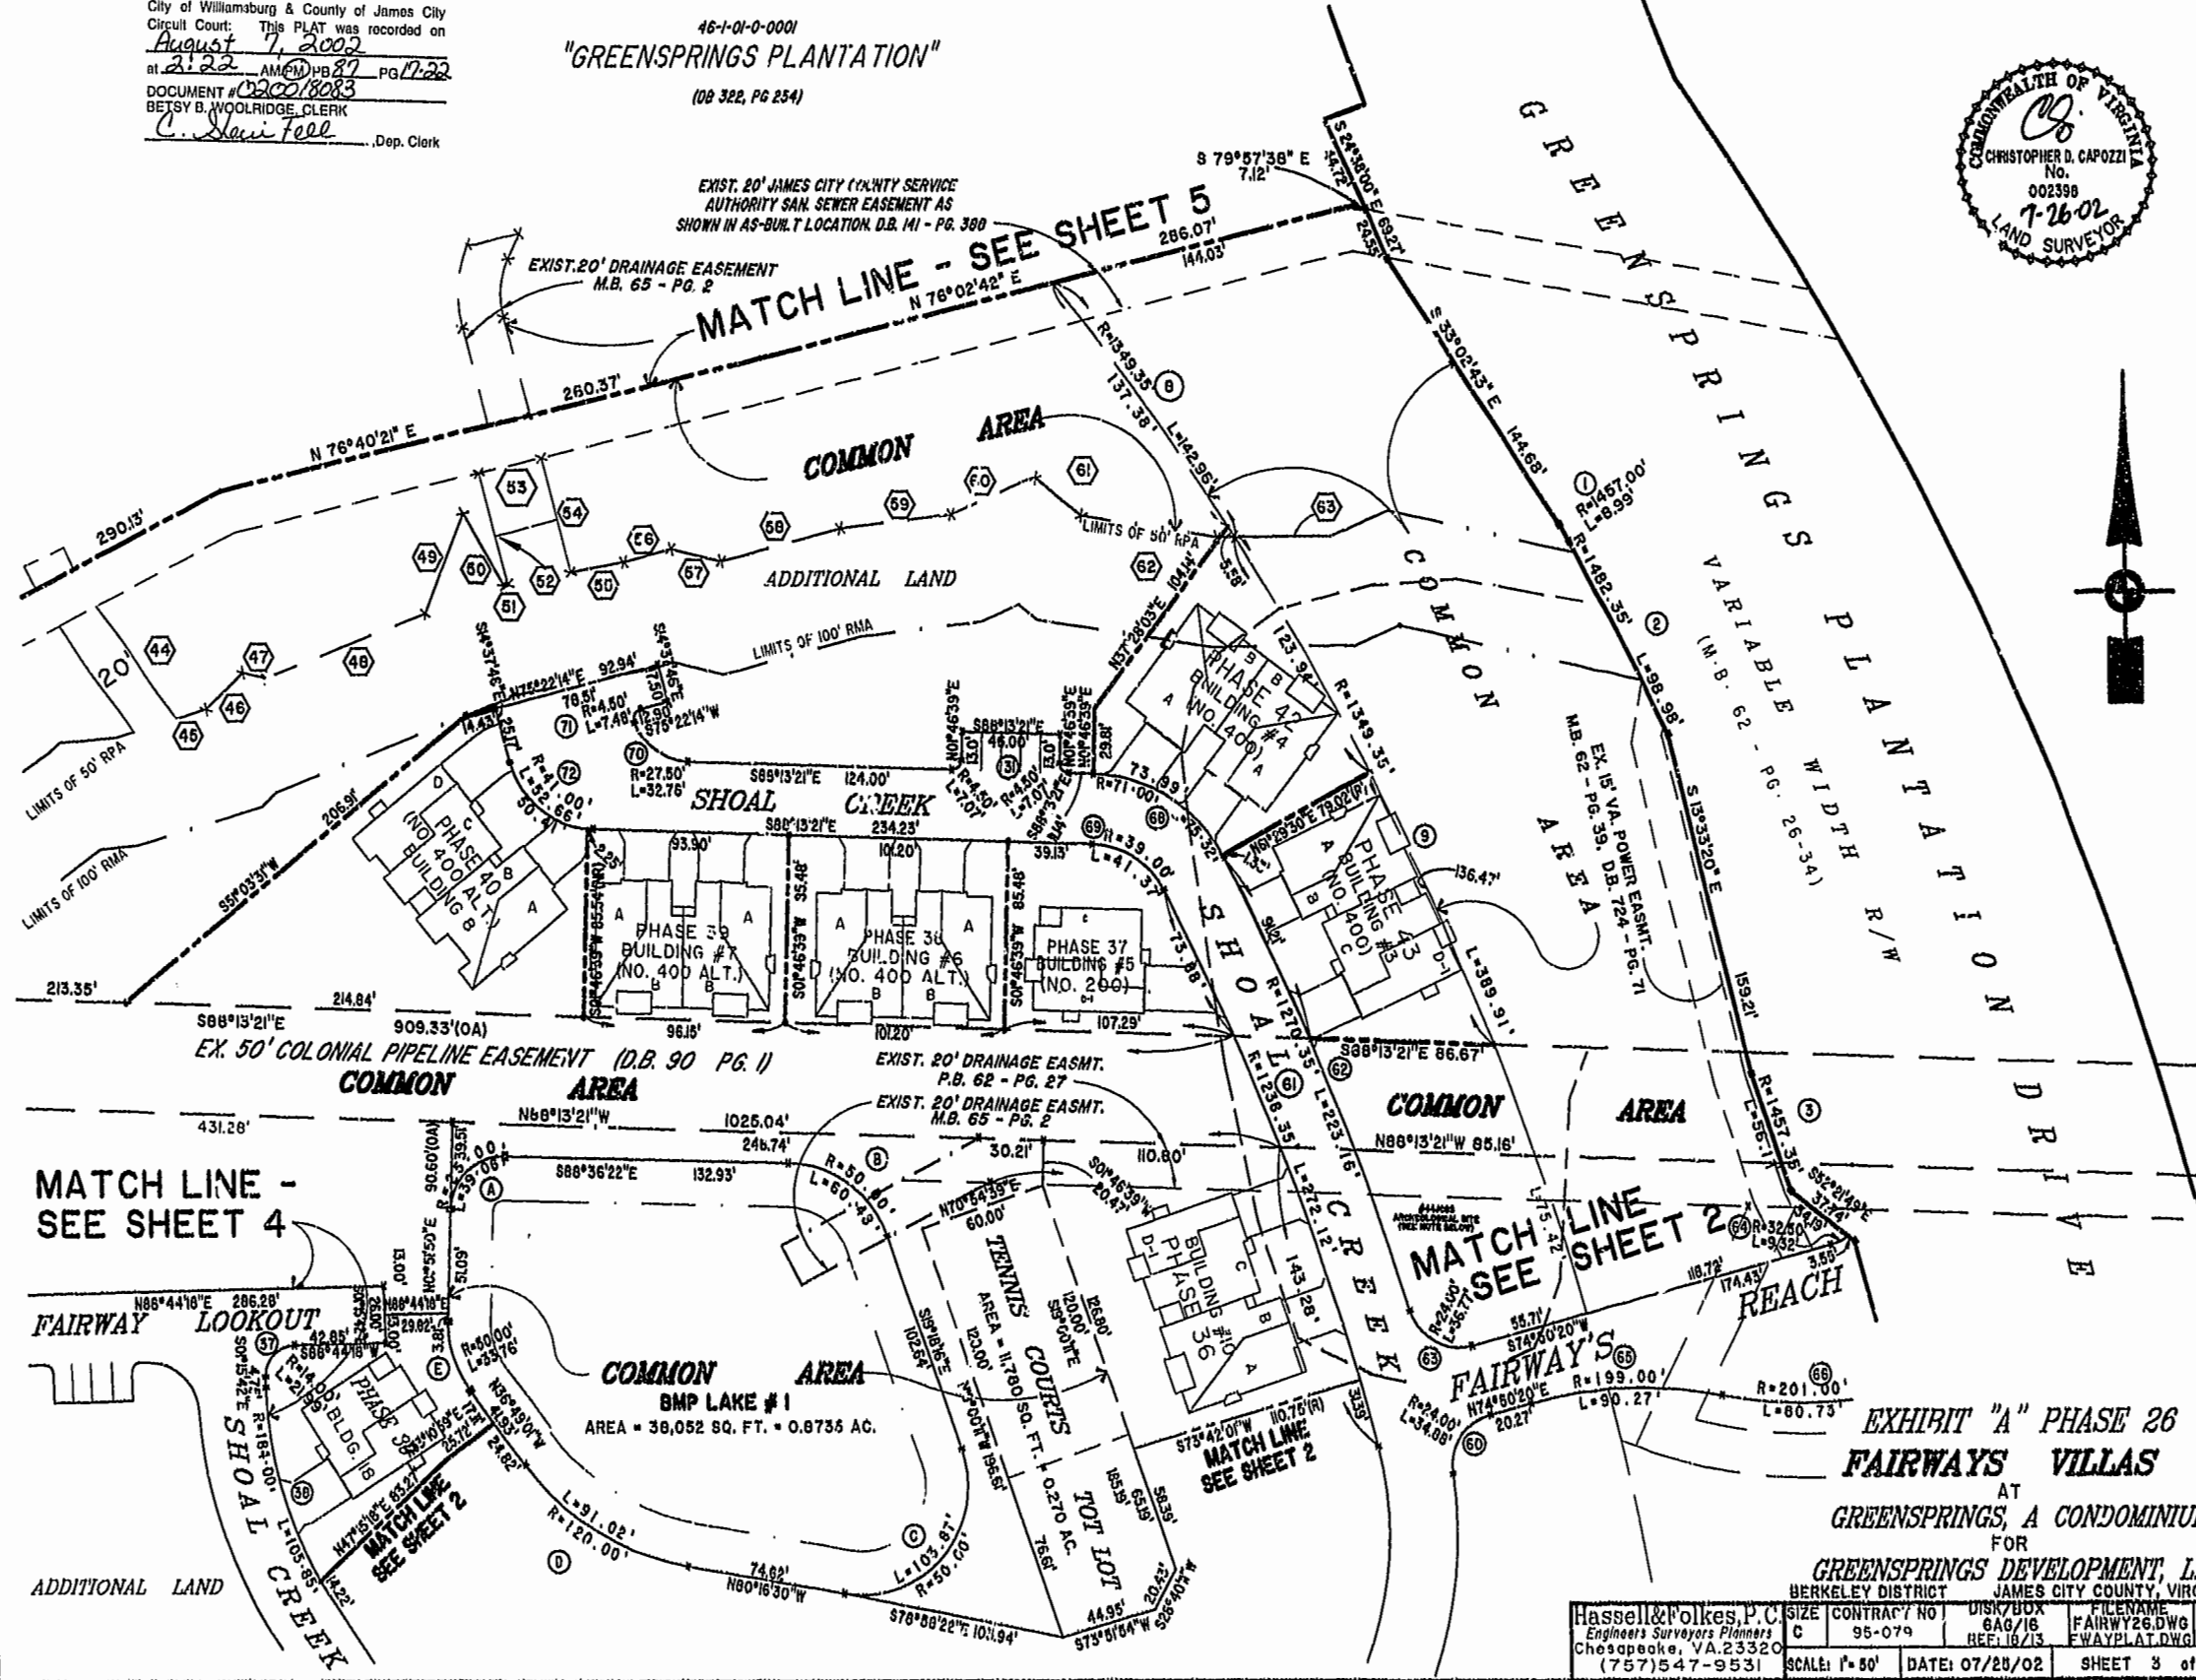


EXHIBIT "A" PHASE 26
 FAIRWAYS VILLAS
 AT
 GREENSPRINGS, A CONDOMINIUM
 FOR
 GREENSPRINGS DEVELOPMENT, L.C.
 BERKELEY DISTRICT JAMES CITY COUNTY, VIRGINIA

Hassell & Polkes, P.C. Engineers Surveyors Planners Chesapeake, VA. 23320 (757) 547-9531	SIZE: C CONTRACT NO: 95-079	DISK/BOX: 8A0/16 REF: 16/13	FILE NAME: FAIRWAY26.DWG FWAYPLAT.DWG	REV.:
SCALE: 1"=80'	DATE: 07/28/02	SHEET 3 of 6		