


#020018083

87 PAGE 20

EXIST. 20' JAMES CITY COUNTY SERVICE AUTHORITY SAN. SEWER EASEMENT AS SHOWN IN AS-BUILT LOCATION. D.B. 141 - PG. 388

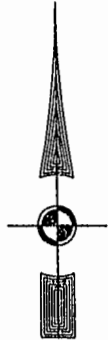


MATCH LINE - SEE SHEET 5

MATCH LINE - SEE SHEET 2

46-1-01-0-0001  
"GREENSPRINGS PLANTATION"  
(DB 322, PG. 254)

City of Williamsburg & Court of James City Circuit Court: This PLAT was recorded on August 7, 2002 at 2:32 AM PM PB 87 PG 17-22 DOCUMENT # 020018083 BETSY B. WOOLRIDGE, CLERK C. Newell, Dep. Clerk

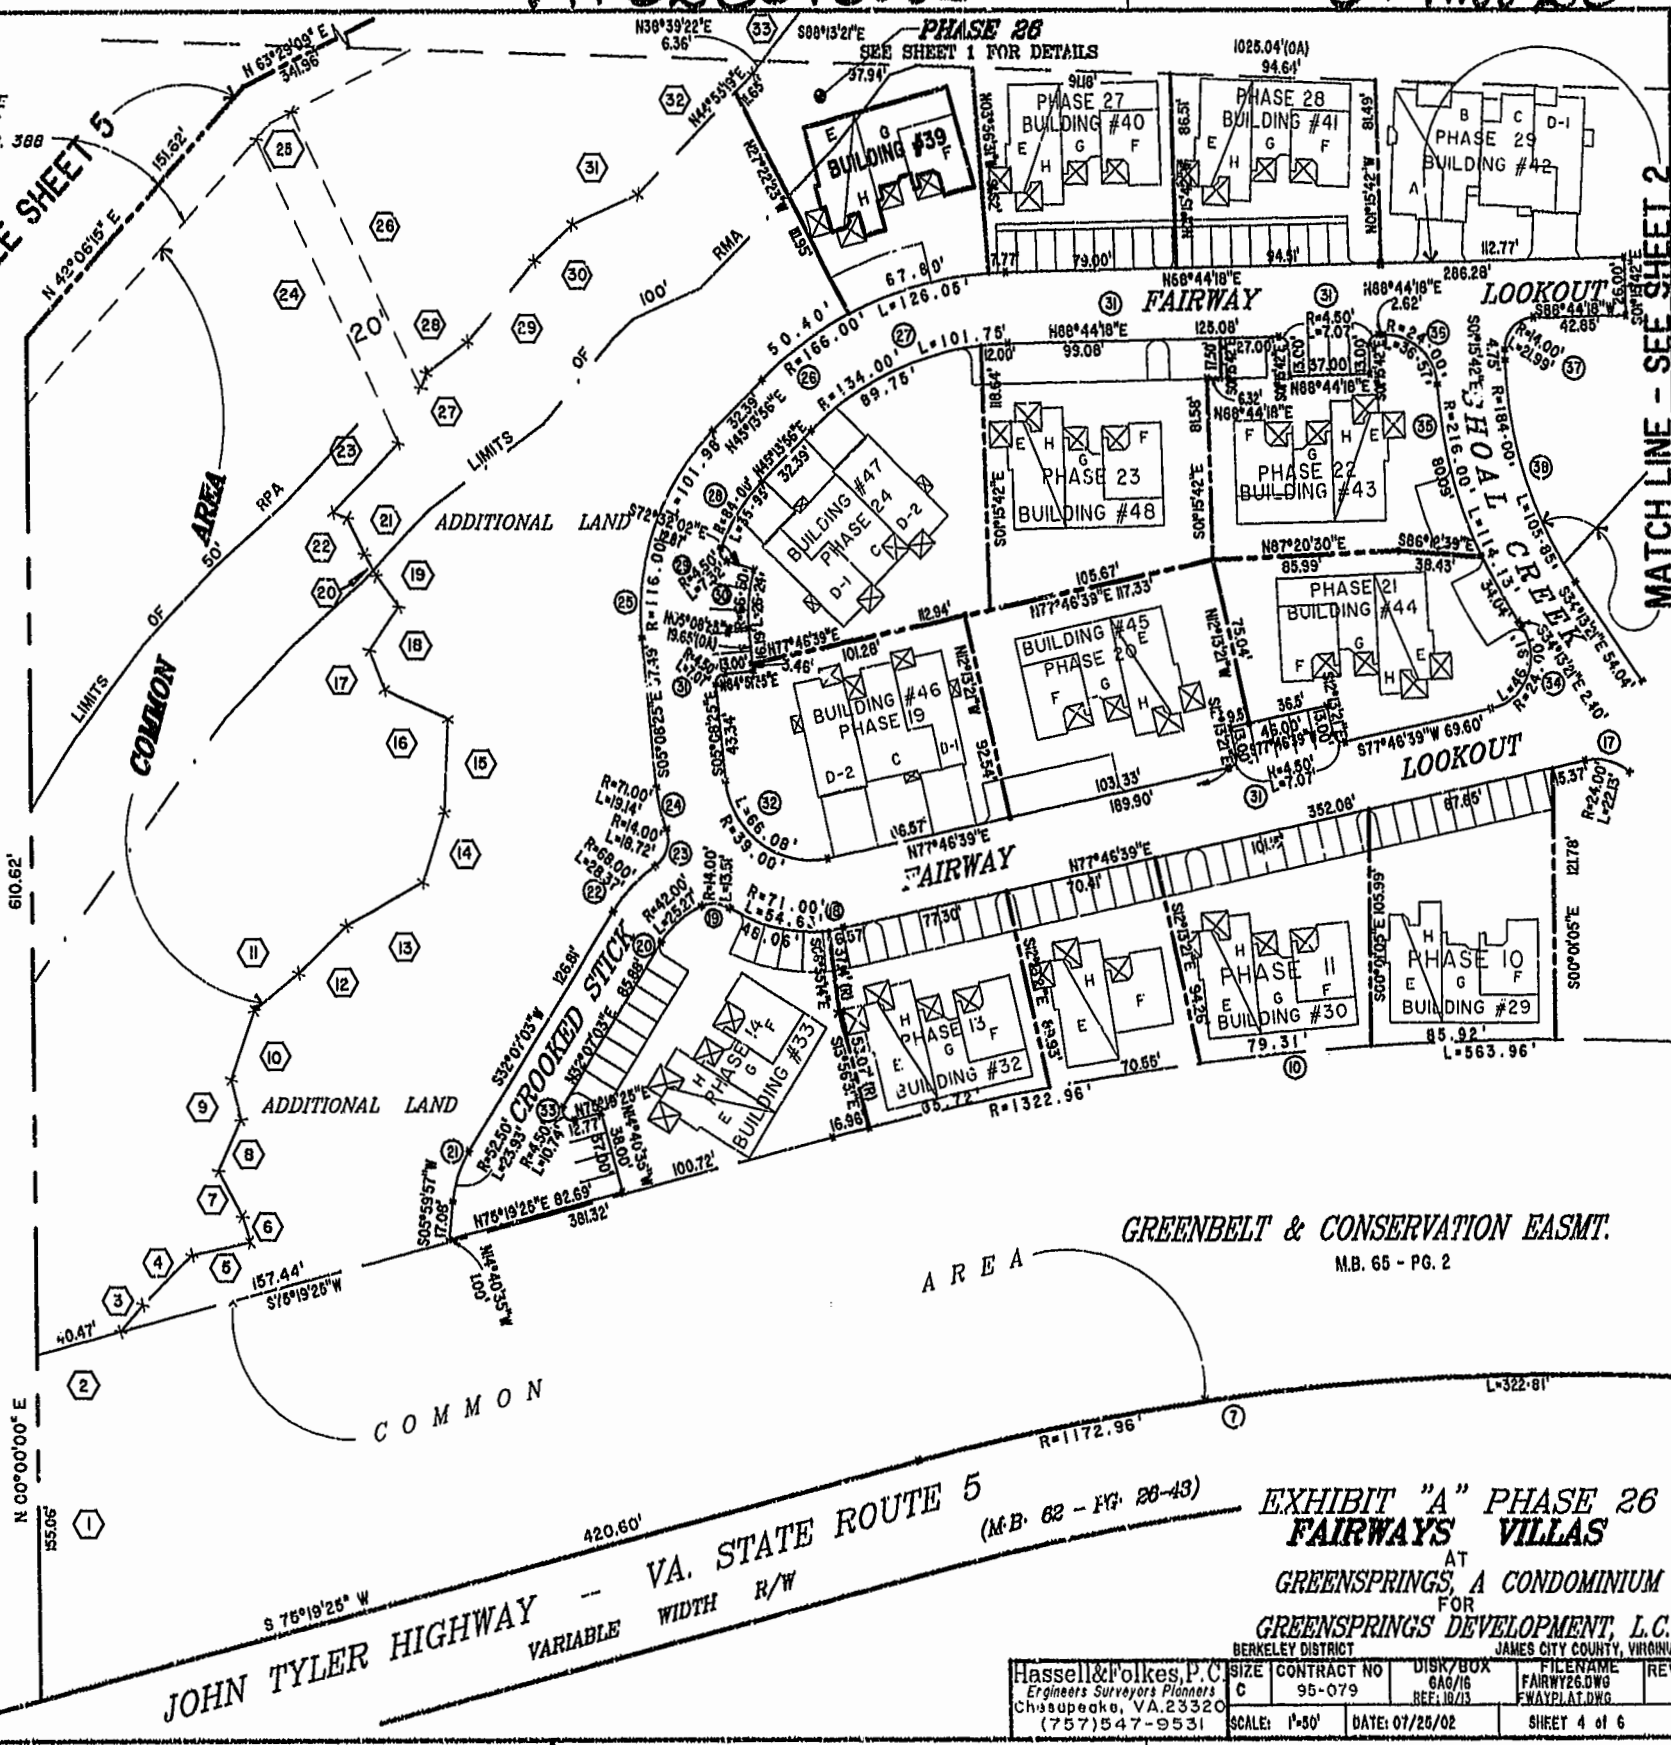

JOHN TYLER HIGHWAY -- VA. STATE ROUTE 5 (M.B. 62 - PG. 28-43) VARIABLE WIDTH R/W

EXHIBIT "A" PHASE 26 FAIRWAYS VILLAS AT GREENSPRINGS, A CONDOMINIUM FOR GREENSPRINGS DEVELOPMENT, L.C. BERKELEY DISTRICT JAMES CITY COUNTY, VIRGINIA

Hassell & Folkes, P.C. Engineers Surveyors Planners Chesapeake, VA 23320 (757)547-9531	SIZE CONTRACT NO C 95-079	DISK/BOX 6A6/16 REF: 18/13	FILENAME FAIRWY26.DWG FWAYPLAT.DWG	REV. SHET 4 of 6
SCALE: 1"=30'	DATE: 07/25/02			