

#020021197

87 PAGE 63

City of Williamsburg & County of James City  
Circuit Court: This PLAT was recorded on  
September 16, 2002  
at 1:47 AM PM, DB 87 PG 61-66  
DOCUMENT # 020021197  
BETSY B. WOOLRIDGE, CLERK  
C. J. Newell, Dep. Clerk

46-1-01-0-0031  
"GREENSPRINGS PLANTATION"  
(DB 322, PG 254)

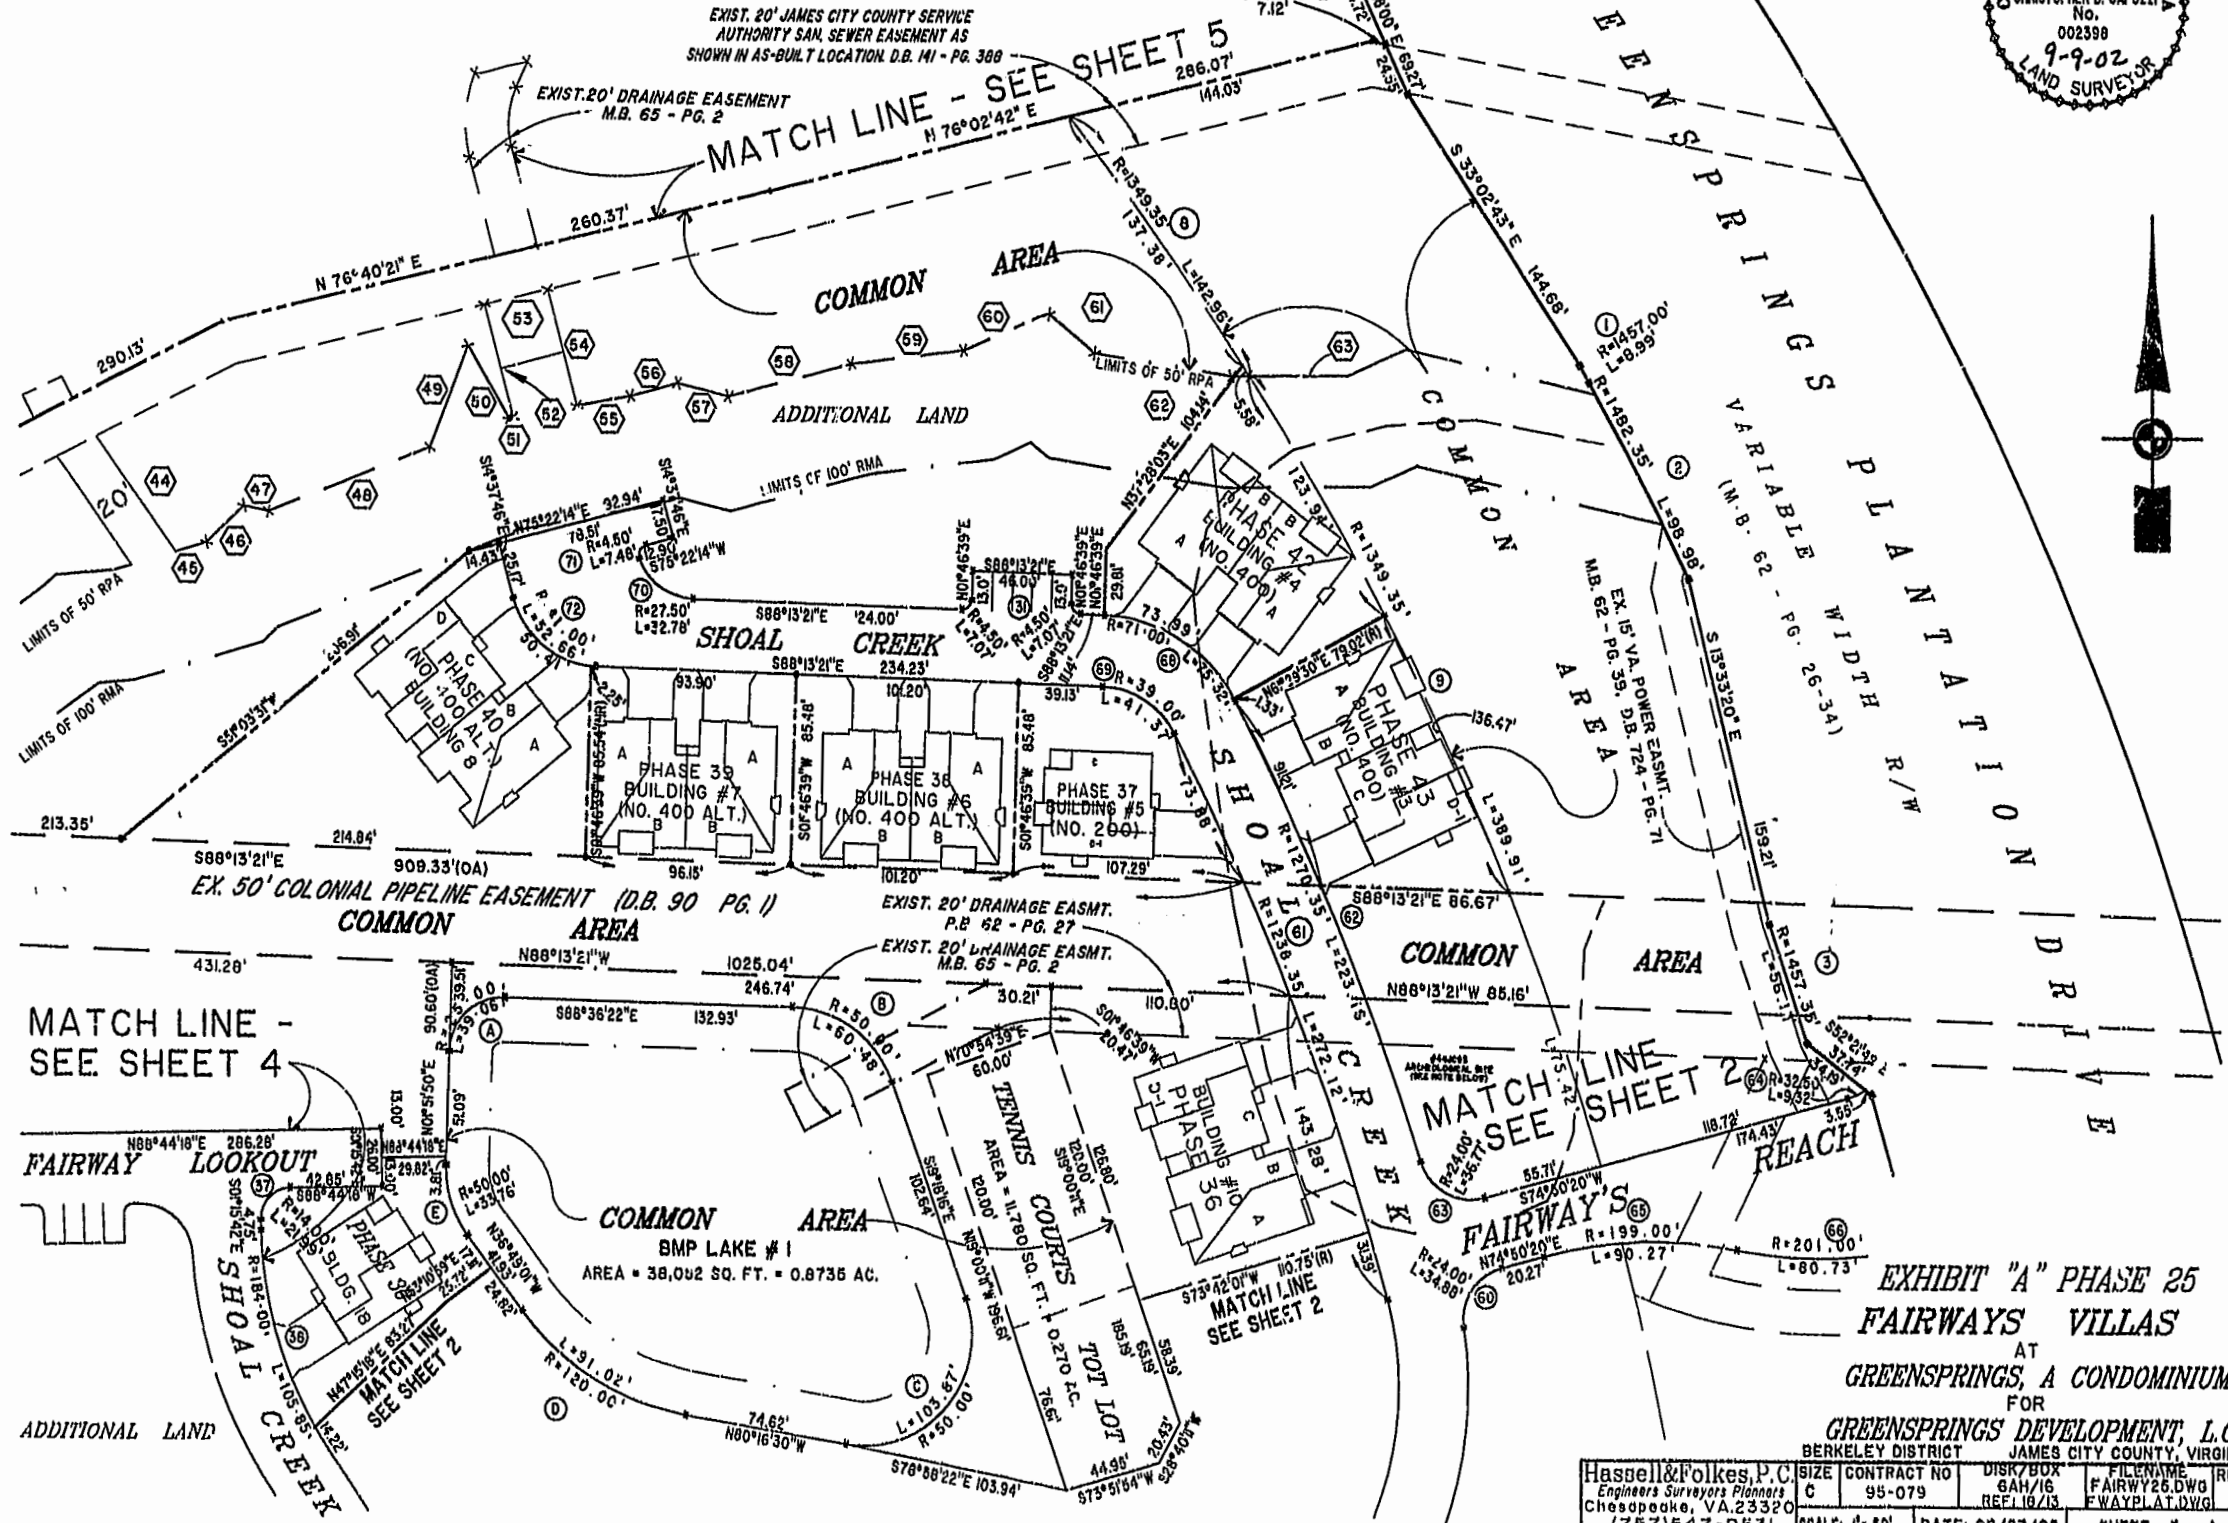


EXHIBIT "A" PHASE 25  
FAIRWAYS VILLAS  
AT  
GREENSPRINGS, A CONDOMINIUM  
FOR  
GREENSPRINGS DEVELOPMENT, L.C.  
BERKELEY DISTRICT JAMES CITY COUNTY, VIRGINIA

Hassell & Folkes, P.C. Engineers Surveyors Planners Chesapeake, VA 23320 (757) 547-9531	SIZE C	CONTRACT NO 95-079	DISK/BOX 6AH/16	FILENAME FAIRWAY25.DWG	REV. FWAYPLAT.DWG
SCALE: 1" = 50'	DATE: 08/27/02	SHEET 3 of 6			