

#020023508



88 PAGE 4

SUBDIVISION OF  
 The Villages at Powhatan  
 Phase 3  
 formerly known as  
 Powhatan Village Phase 3  
 Powhatan District  
 James City County, Virginia  
 Scale: 1"=40' Date: 5/16/02

SHEET 2 OF 2


**LANDMARK**  
**DESIGN GROUP**  
 Engineers • Planners • Surveyors  
 Landscape Architects • Environmental Consultants

N3627943.8551  
 E11986395.6906

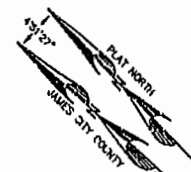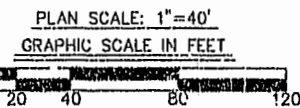

(FUTURE POWHATAN VILLAGE, PHASE 5)  
 N/F  
 POWHATAN ENTERPRISES, INC.  
 38-3-(01)-21  
 PB. 30 PG. 36  
 ZONE R-4

N/F  
 POWHATAN ENTERPRISES, INC.  
 38-3-(01)-21  
 PB. 30 PG. 36  
 ZONE R-4

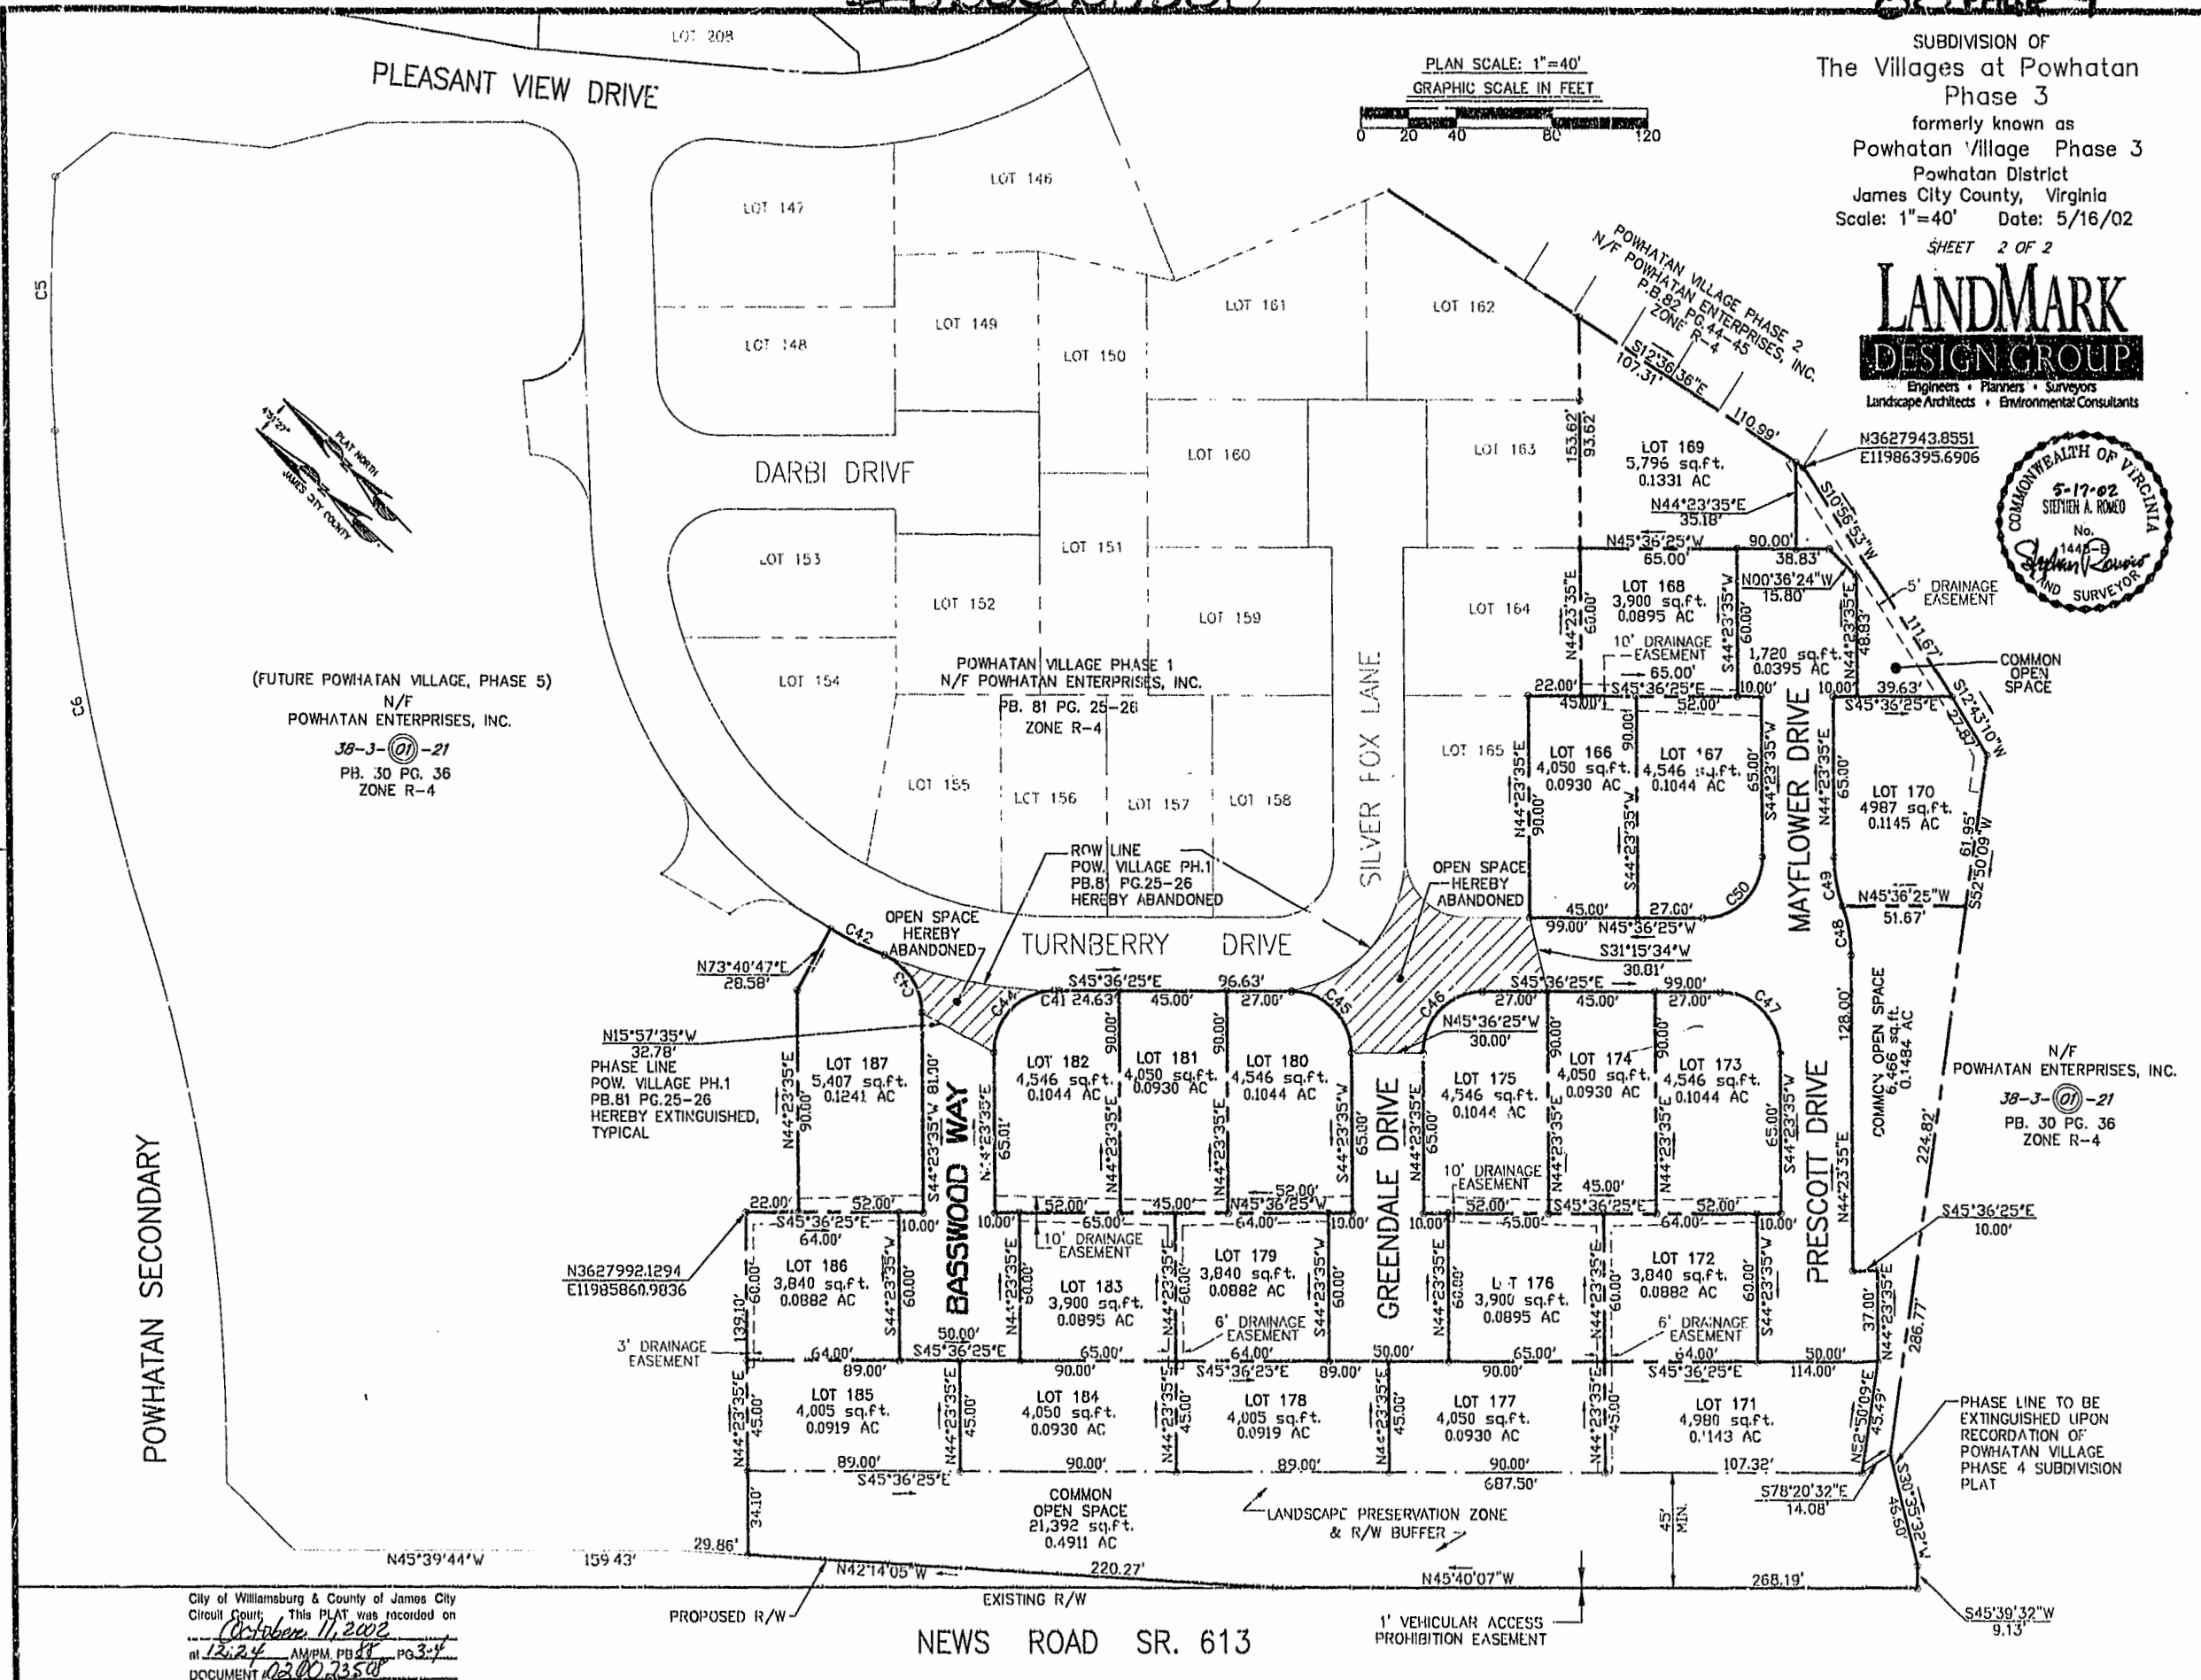

City of Williamsburg & County of James City  
 Circuit Court: This PLAT was recorded on  
 October 11, 2002  
 at 12:24 AM PM, PB 38  
 DOCUMENT # 020023508 PG 3 of 4  
 BETSY B. WOOLRIDGE, CLERK

NEWS ROAD SR. 613

DRAWN BY: LFV  
 CHKD. BY: SAR  
 PROJ. NO.: 178041-151.11  
 DWG. NO.: 130801W