


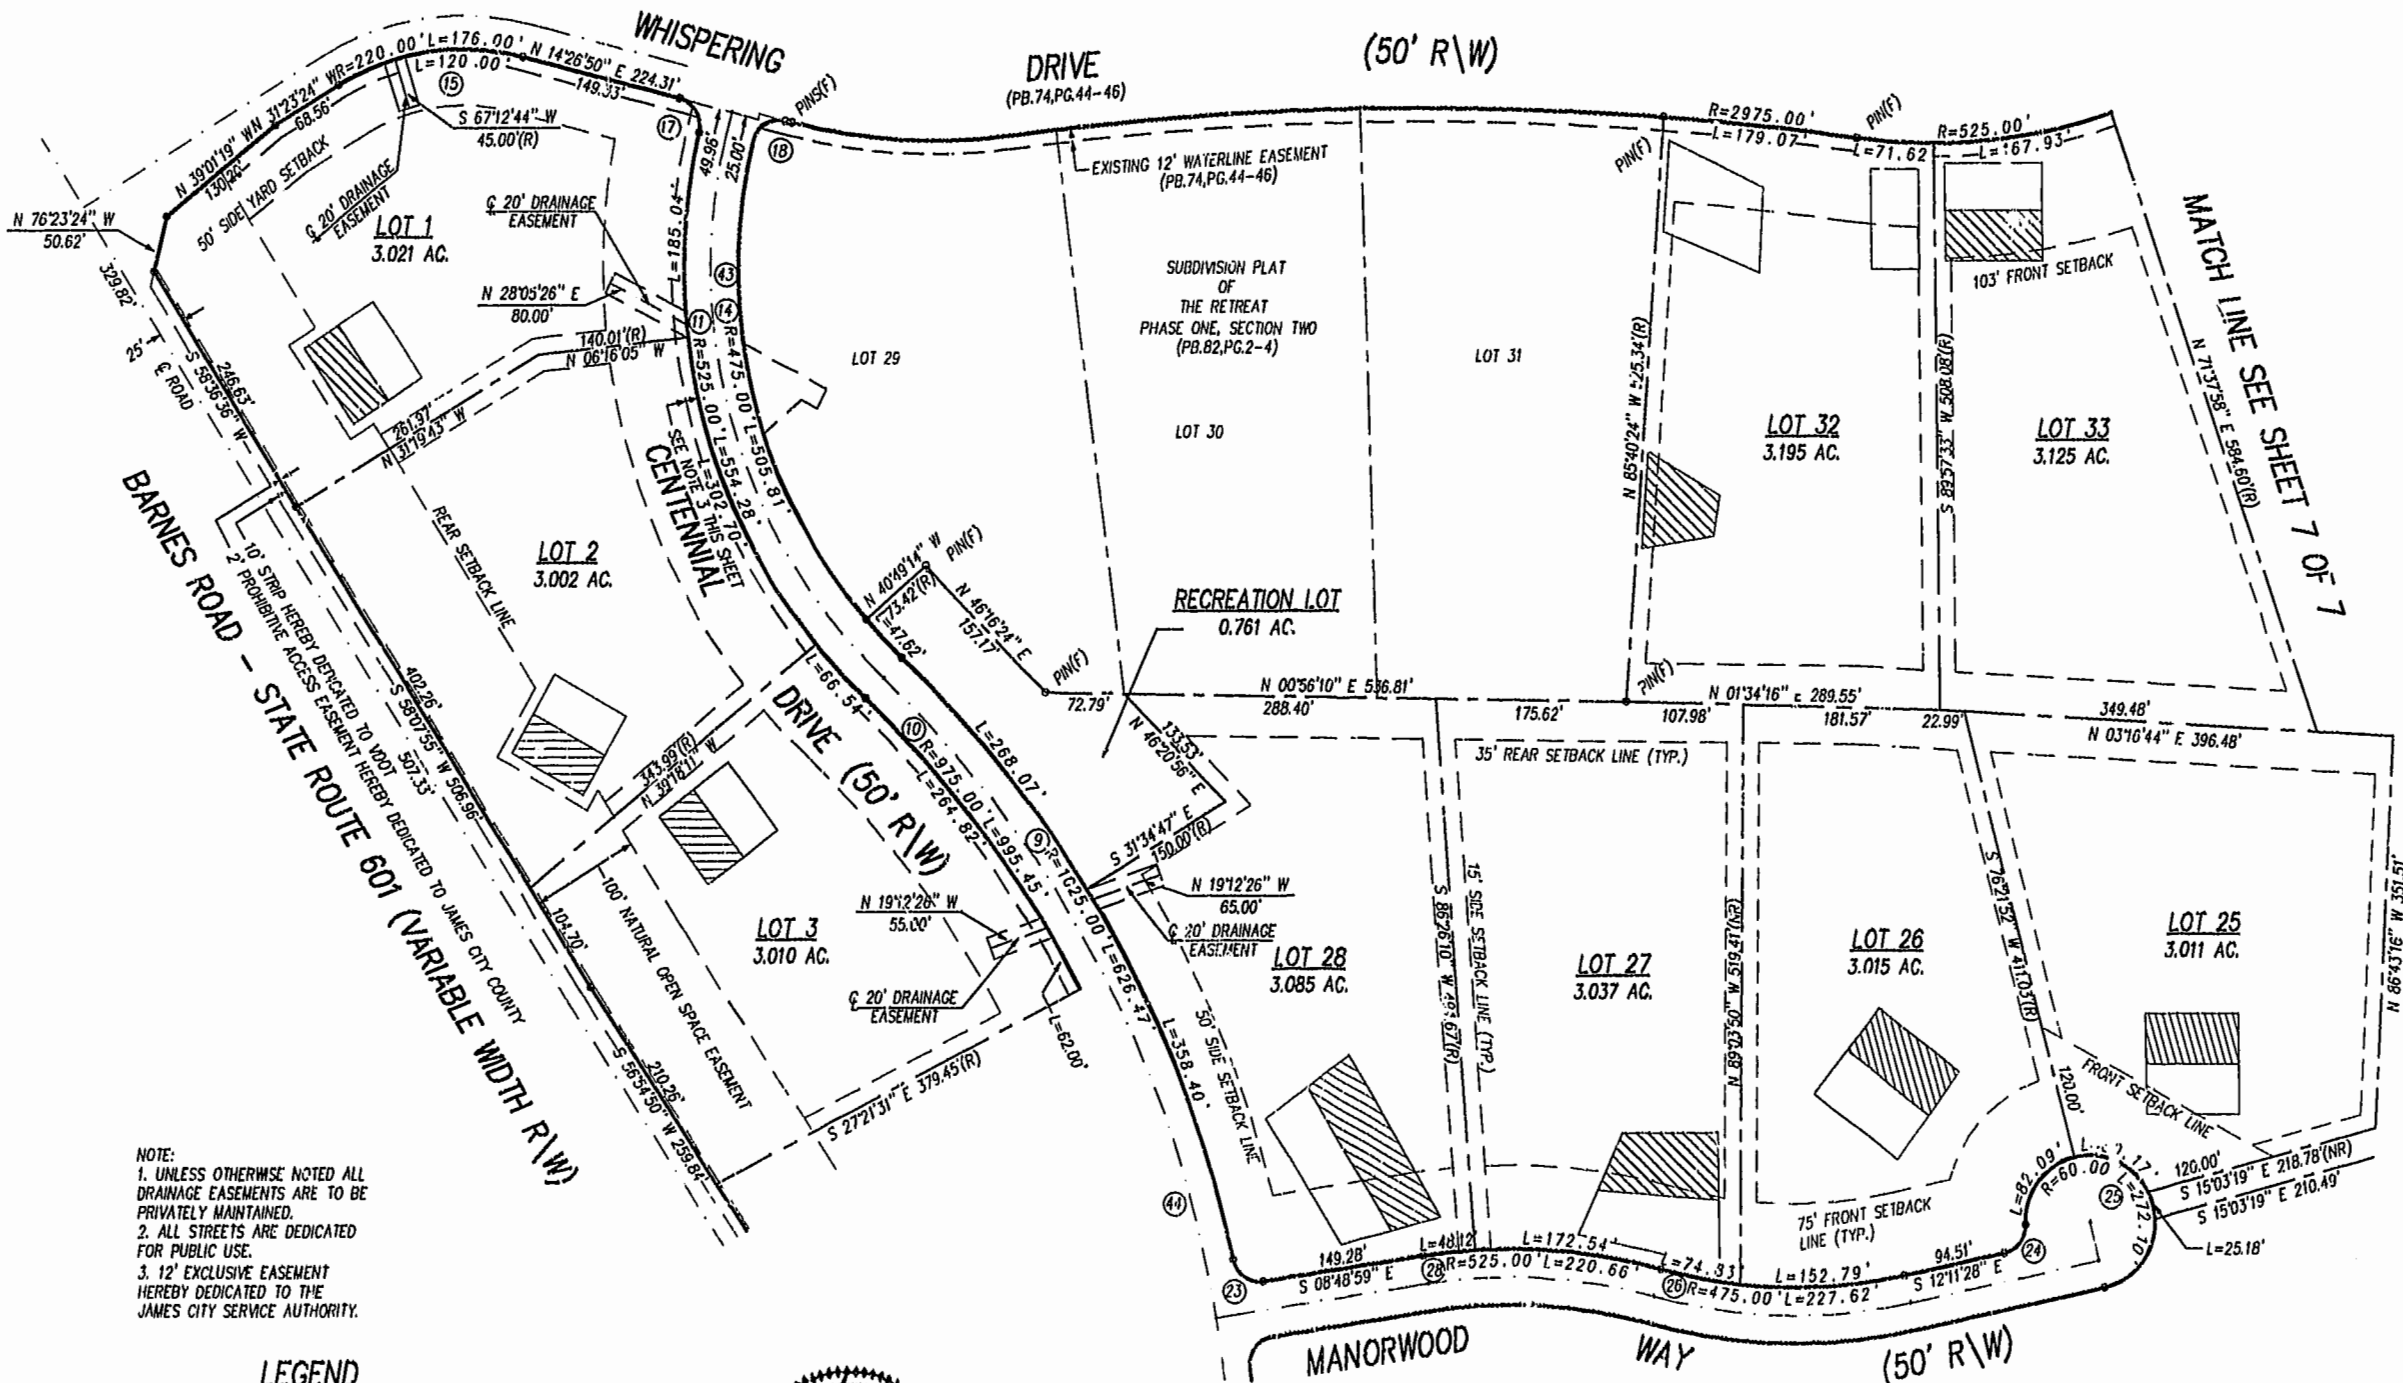

SUBDIVISION PLAT OF
THE RETREAT
 PHASE ONE, SECTION THREE
 STONEHOUSE DISTRICT, JAMES CITY COUNTY, VIRGINIA
 SCALE = 1"=100'
 MAY 17, 2001




NOTE:
 1. UNLESS OTHERWISE NOTED ALL DRAINAGE EASEMENTS ARE TO BE PRIVATELY MAINTAINED.
 2. ALL STREETS ARE DEDICATED FOR PUBLIC USE.
 3. 12' EXCLUSIVE EASEMENT HEREBY DEDICATED TO THE JAMES CITY SERVICE AUTHORITY.

LEGEND

-  PRIMARY DRAIN FIELD
-  RESERVE DRAIN FIELD

City of Williamsburg & County of James City
 Circuit Court: This PLAT was recorded on
 15 Dec. 2002
 at 11:02 AM, PB. 88, PG. 8-14
 DOCUMENT # 020023583
 BETSY B. WOOLHIDGE, CLERK
 Claudia H. Reddick, Dep. Clerk

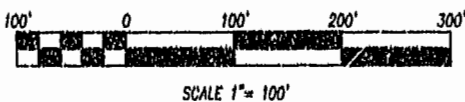

SEE SHEET 1 OF 7 FOR NOTES AND CERTIFICATIONS
 SEE SHEET 3 OF 7 FOR CURVE DATA

MATCH LINE SEE SHEET 5 OF 7

SHEET 6 OF 7

Rickmond Engineering, Inc.
 ENGINEERING SURVEYING LAND PLANNING
 1643 MERRIMAC TRAIL
 WILLIAMSBURG, VA. Vint Hill • P.O. Box 061647
 VOICE: (757) 229-1776 "ARRINGTON, VA.
 FAX: (757) 229-4603 VOICE: (540) 349-7730
 FAX: (540) 349-7731
 www.rickmond.com

CHECKED BY: CBD	DRAWN BY: CBD	SCALE: 1"=100'	DATE: 5/17/01	JOB NO. 01117
--------------------	------------------	-------------------	------------------	------------------