

#020028120

88 PAGE 60


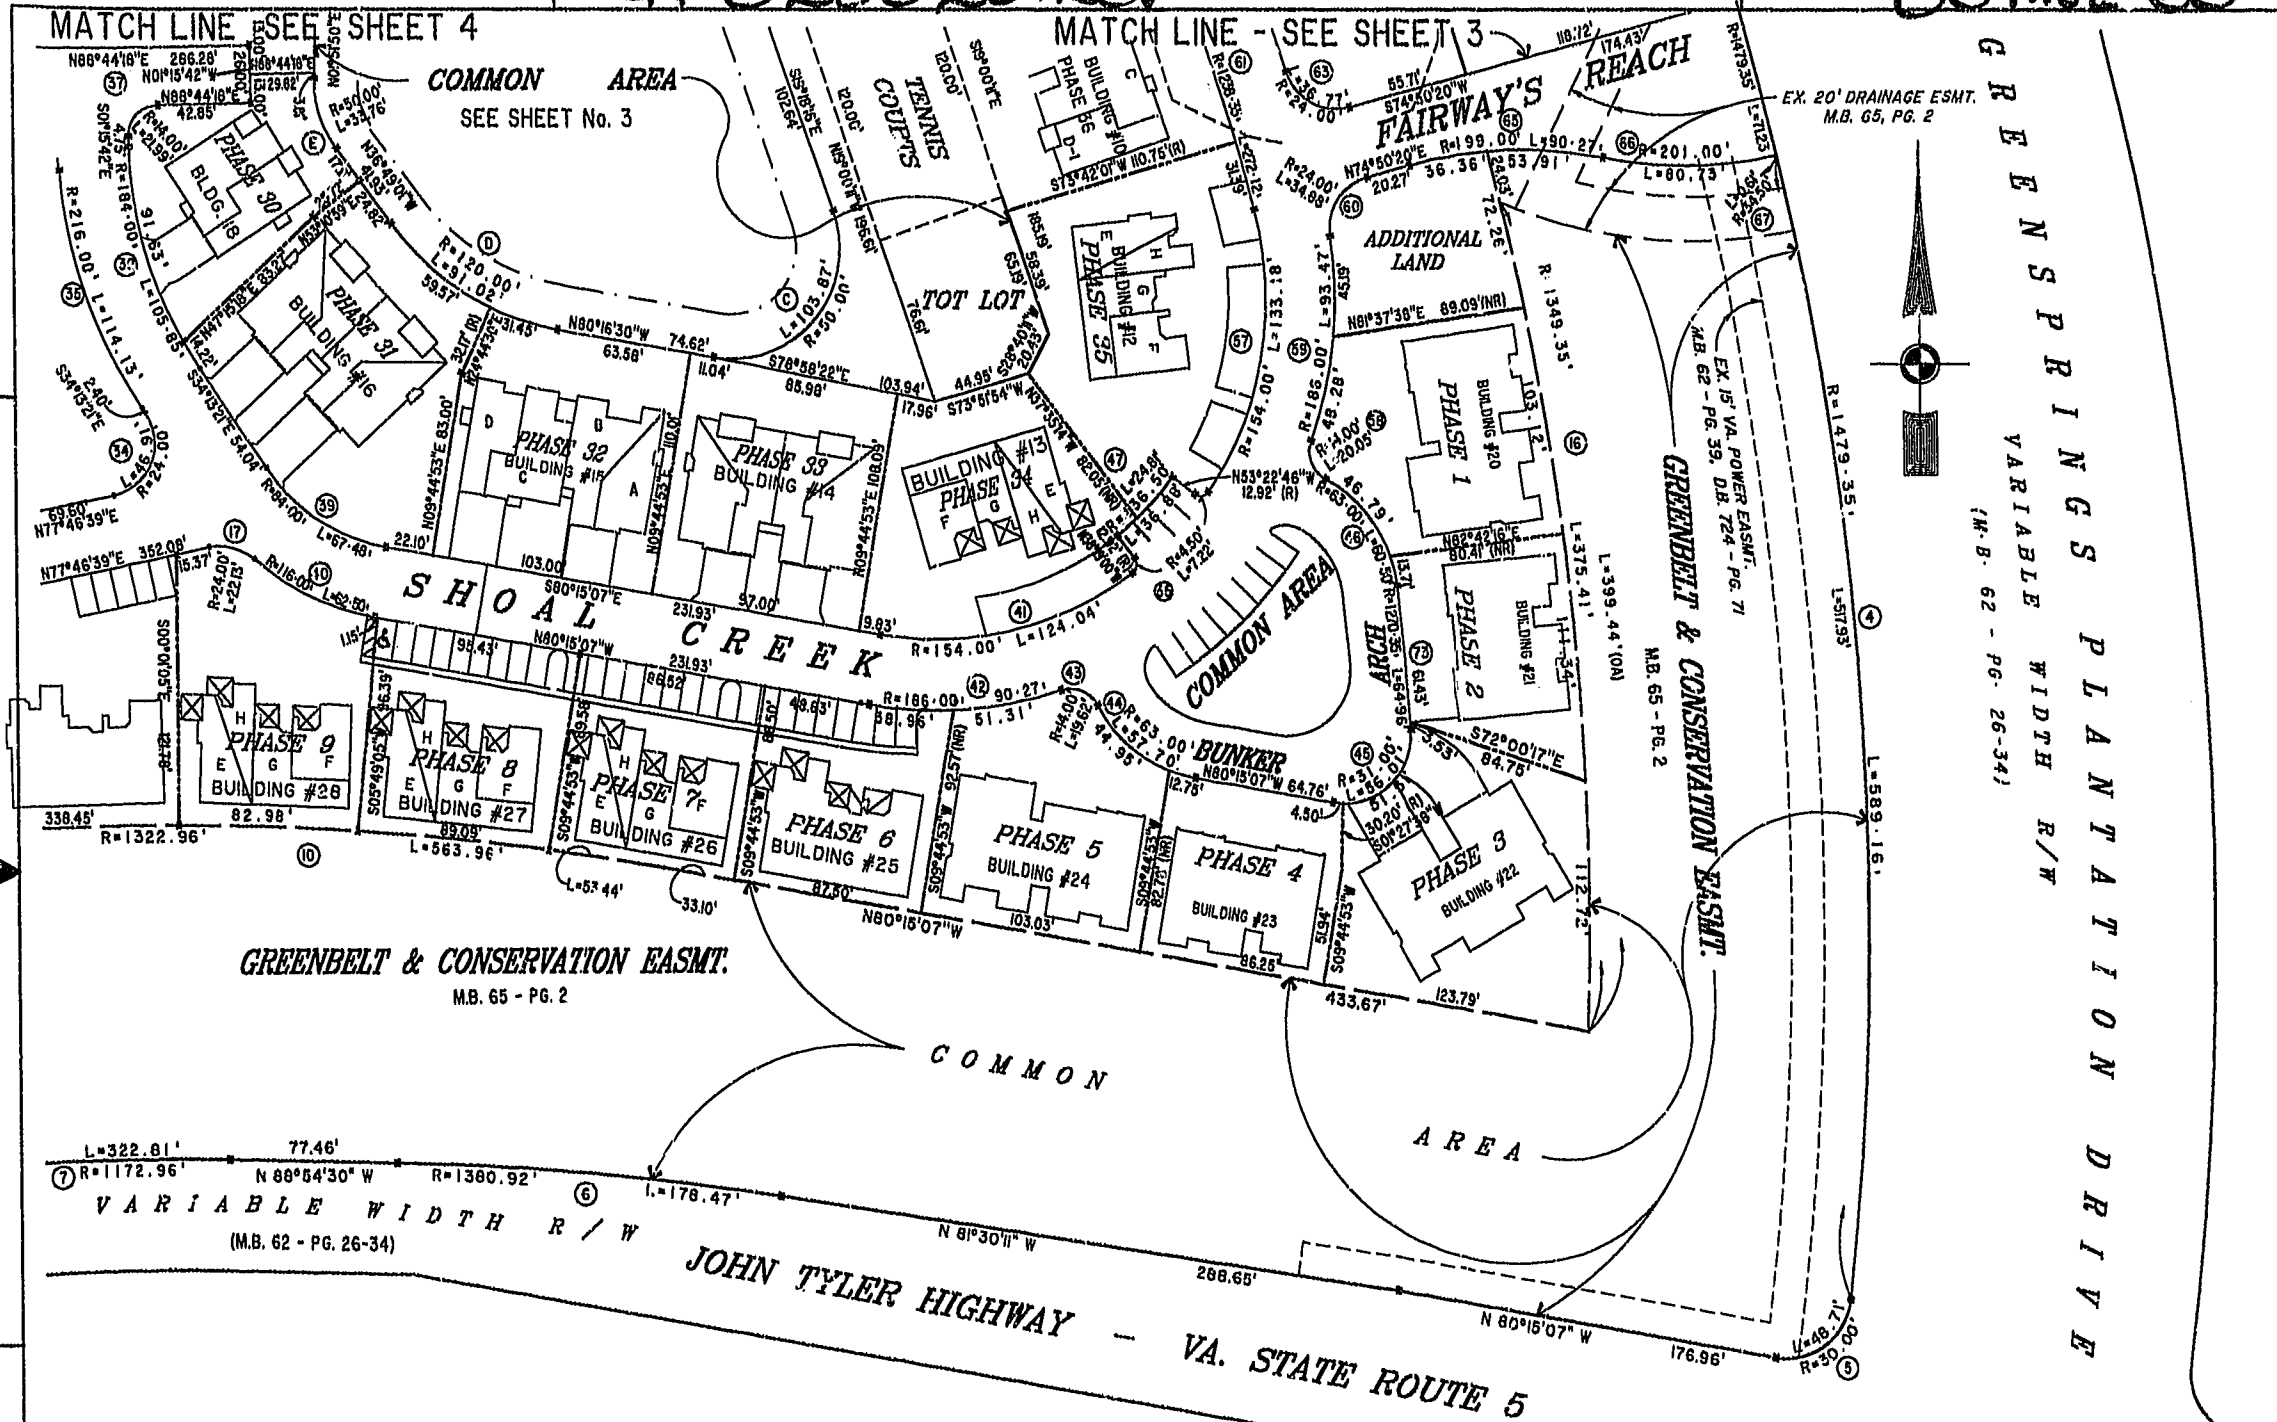


EXHIBIT "A" PHASE 18  
 FAIRWAYS VILLAS  
 AT  
 GREENSPRINGS, A CONDOMINIUM  
 FOR

GREENSPRINGS DEVELOPMENT, L.C.  
 BERKELEY DISTRICT JAMES CITY COUNTY, VIRGINIA

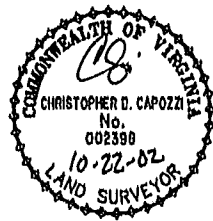

City of Williamsburg & County of James City  
 Circuit Court: This PLAT was recorded on  
 7/20/02, 2:25 PM, 2002  
 at 10:32 AM, PG. 88, PG. 89-91  
 DOCUMENT # C-200-28120  
 BESSY B. WOOLRIDGE, CLERK  
 C. New Field, Dup. Clerk

Hassell & Polkes, P.C. Engineers Surveyors Planners Chesapeake, VA. 23320 (757)547-9831	SIZE: C CONTRACT NO: 95-079	DISTRICT: 6A/10 REF: 18/13	FILENAME: FAIRWAYS.DWG E-WAYPLAT.DWG	REV.
SCALE: 1"=80'	DATE: 10/22/02	SHEET 2 of 6		