


City of Williamsburg & County of James City  
 Circuit Court: This PLAT was recorded on  
 27 JUL 2003  
 at 2:04 AM P.M. PG 60-66  
 DOCUMENT # 030006189  
 BETSY B WOOLRIDGE, CLERK  
 Betsy B Woolridge Clerk

# 030006189

89 PAGE 62

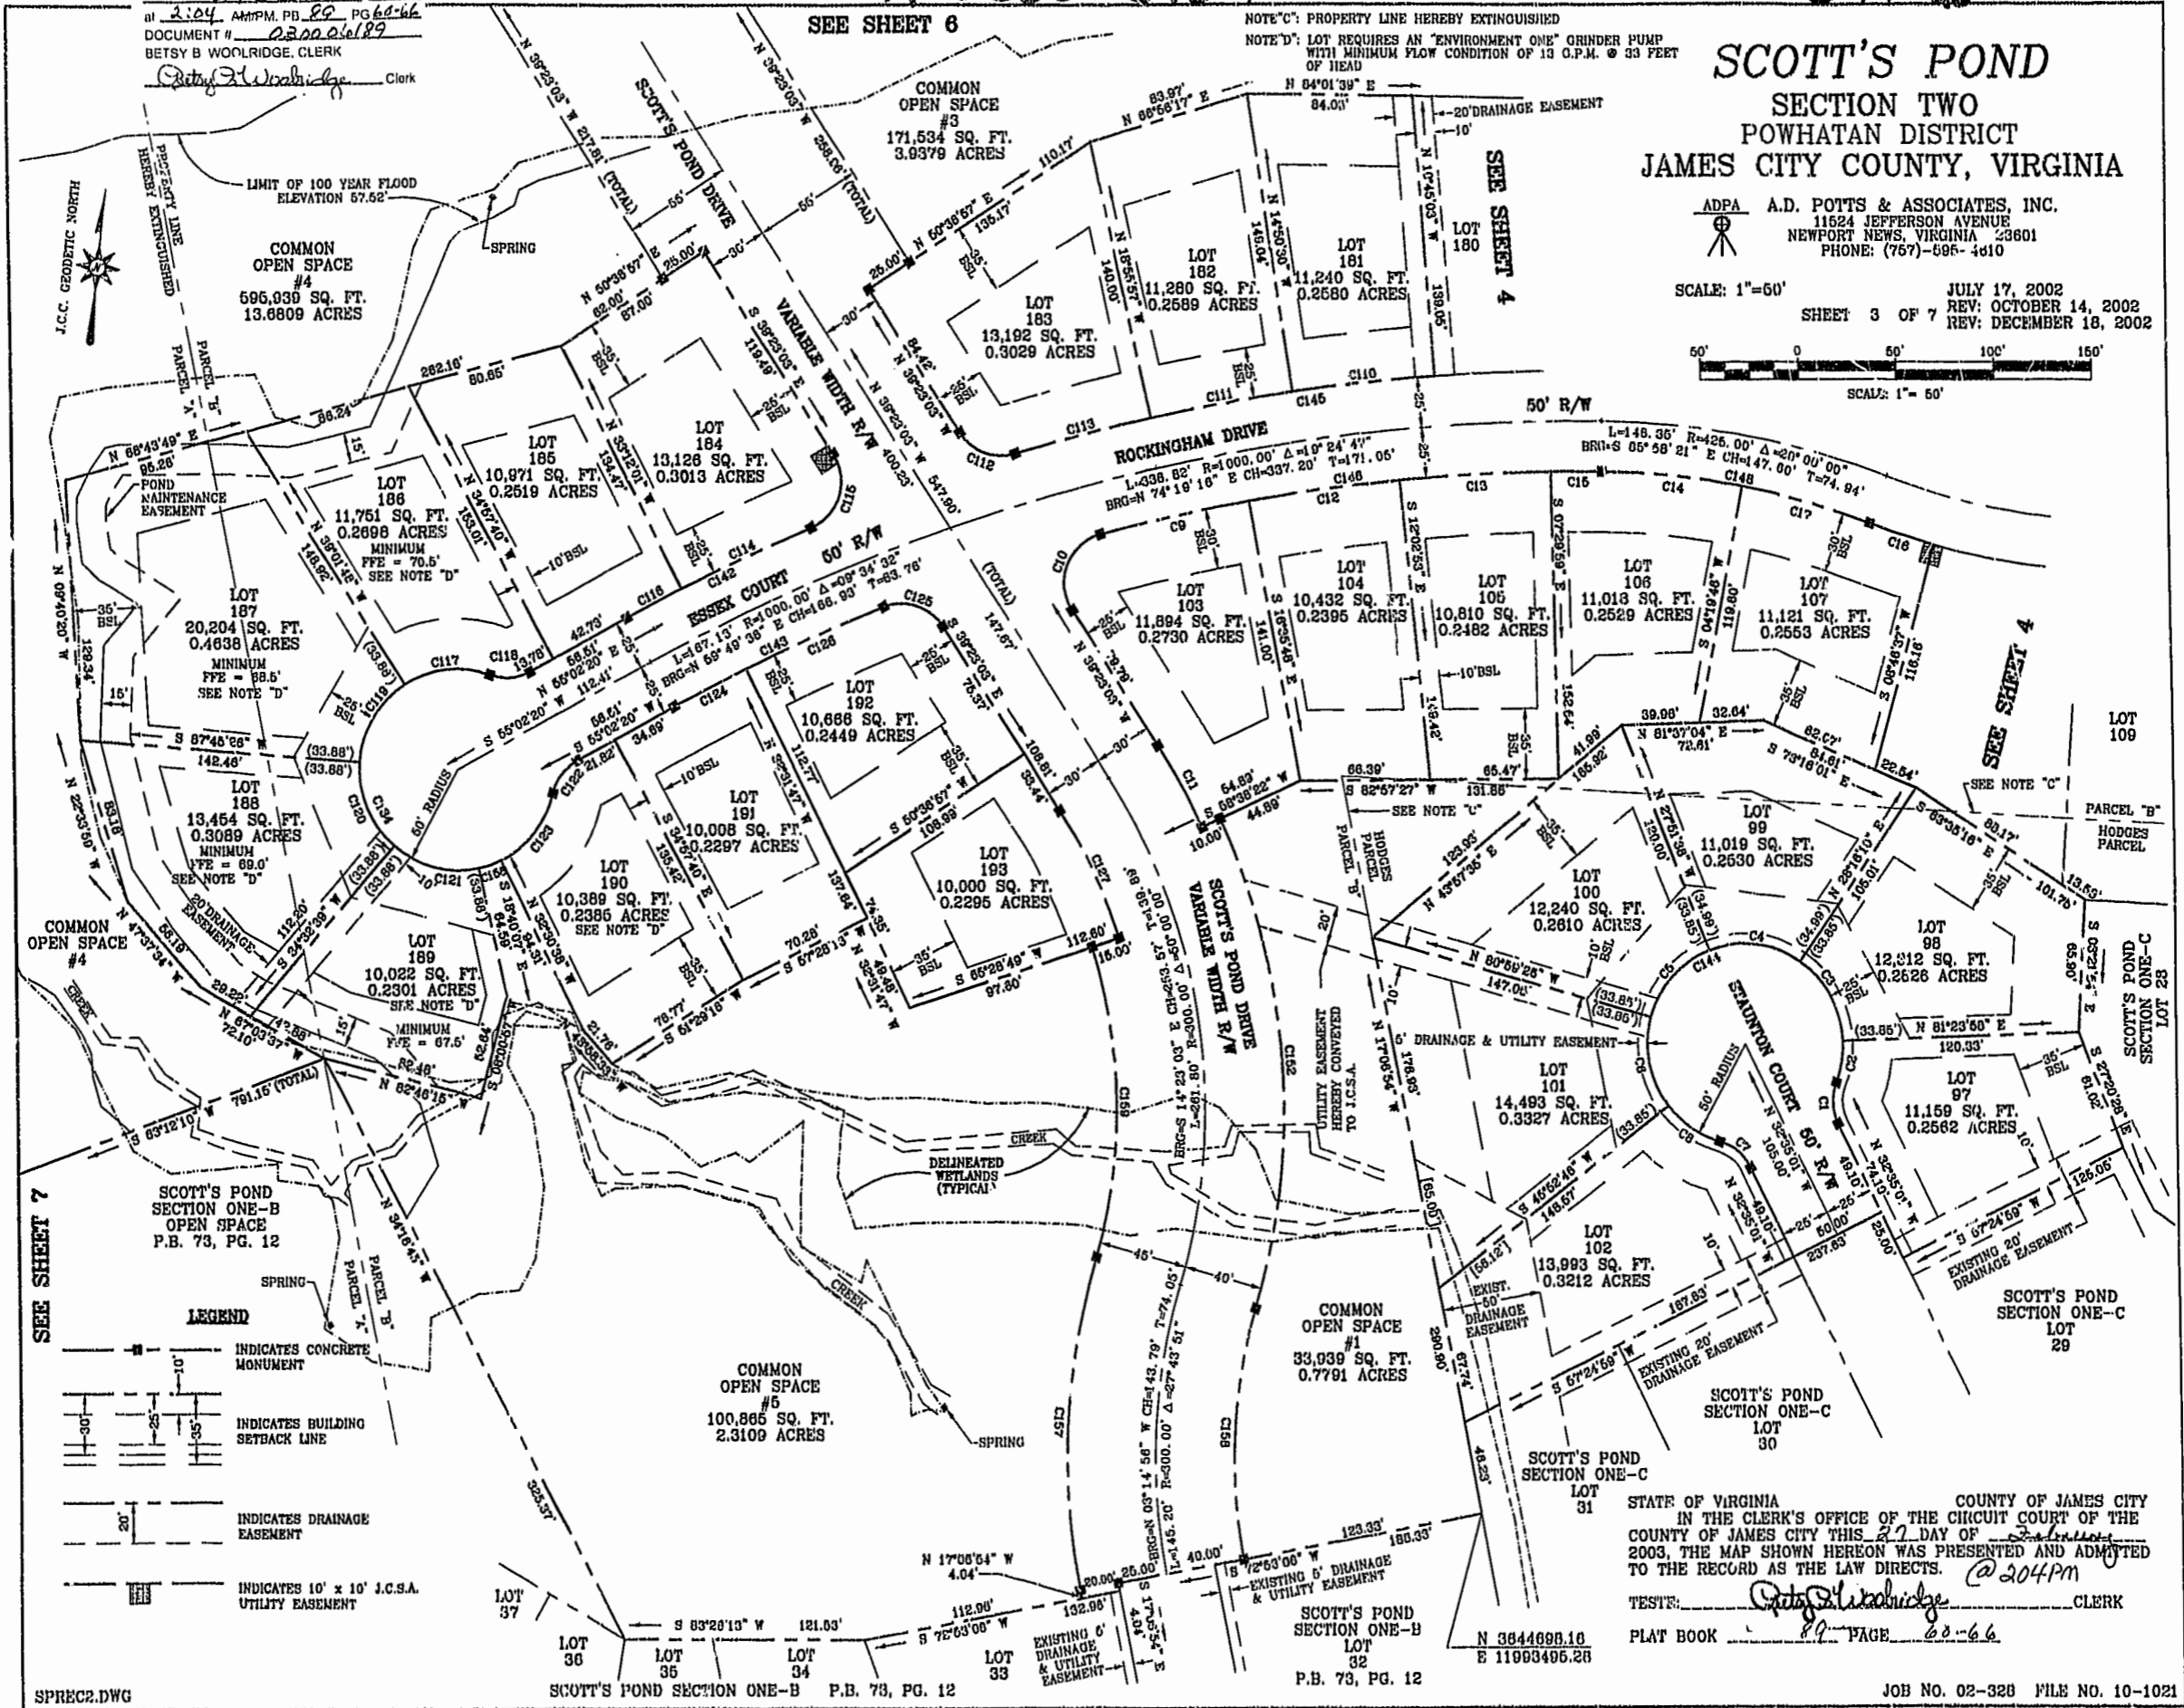

SPREC2.DWG

SCOTT'S POND SECTION ONE-B P.B. 78, PG. 12

SCOTT'S POND SECTION ONE-B LOT 32 P.B. 73, PG. 12

STATE OF VIRGINIA COUNTY OF JAMES CITY  
 IN THE CLERK'S OFFICE OF THE CIRCUIT COURT OF THE  
 COUNTY OF JAMES CITY THIS 27 DAY OF July 2003,  
 THE MAP SHOWN HEREON WAS PRESENTED AND ADMITTED  
 TO THE RECORD AS THE LAW DIRECTS. @ 204PM  
 TESTE: Betsy B Woolridge CLERK  
 PLAT BOOK 89 PAGE 60-66

JOB NO. 02-328 FILE NO. 10-1021