


#030006189


89 PAGE 65

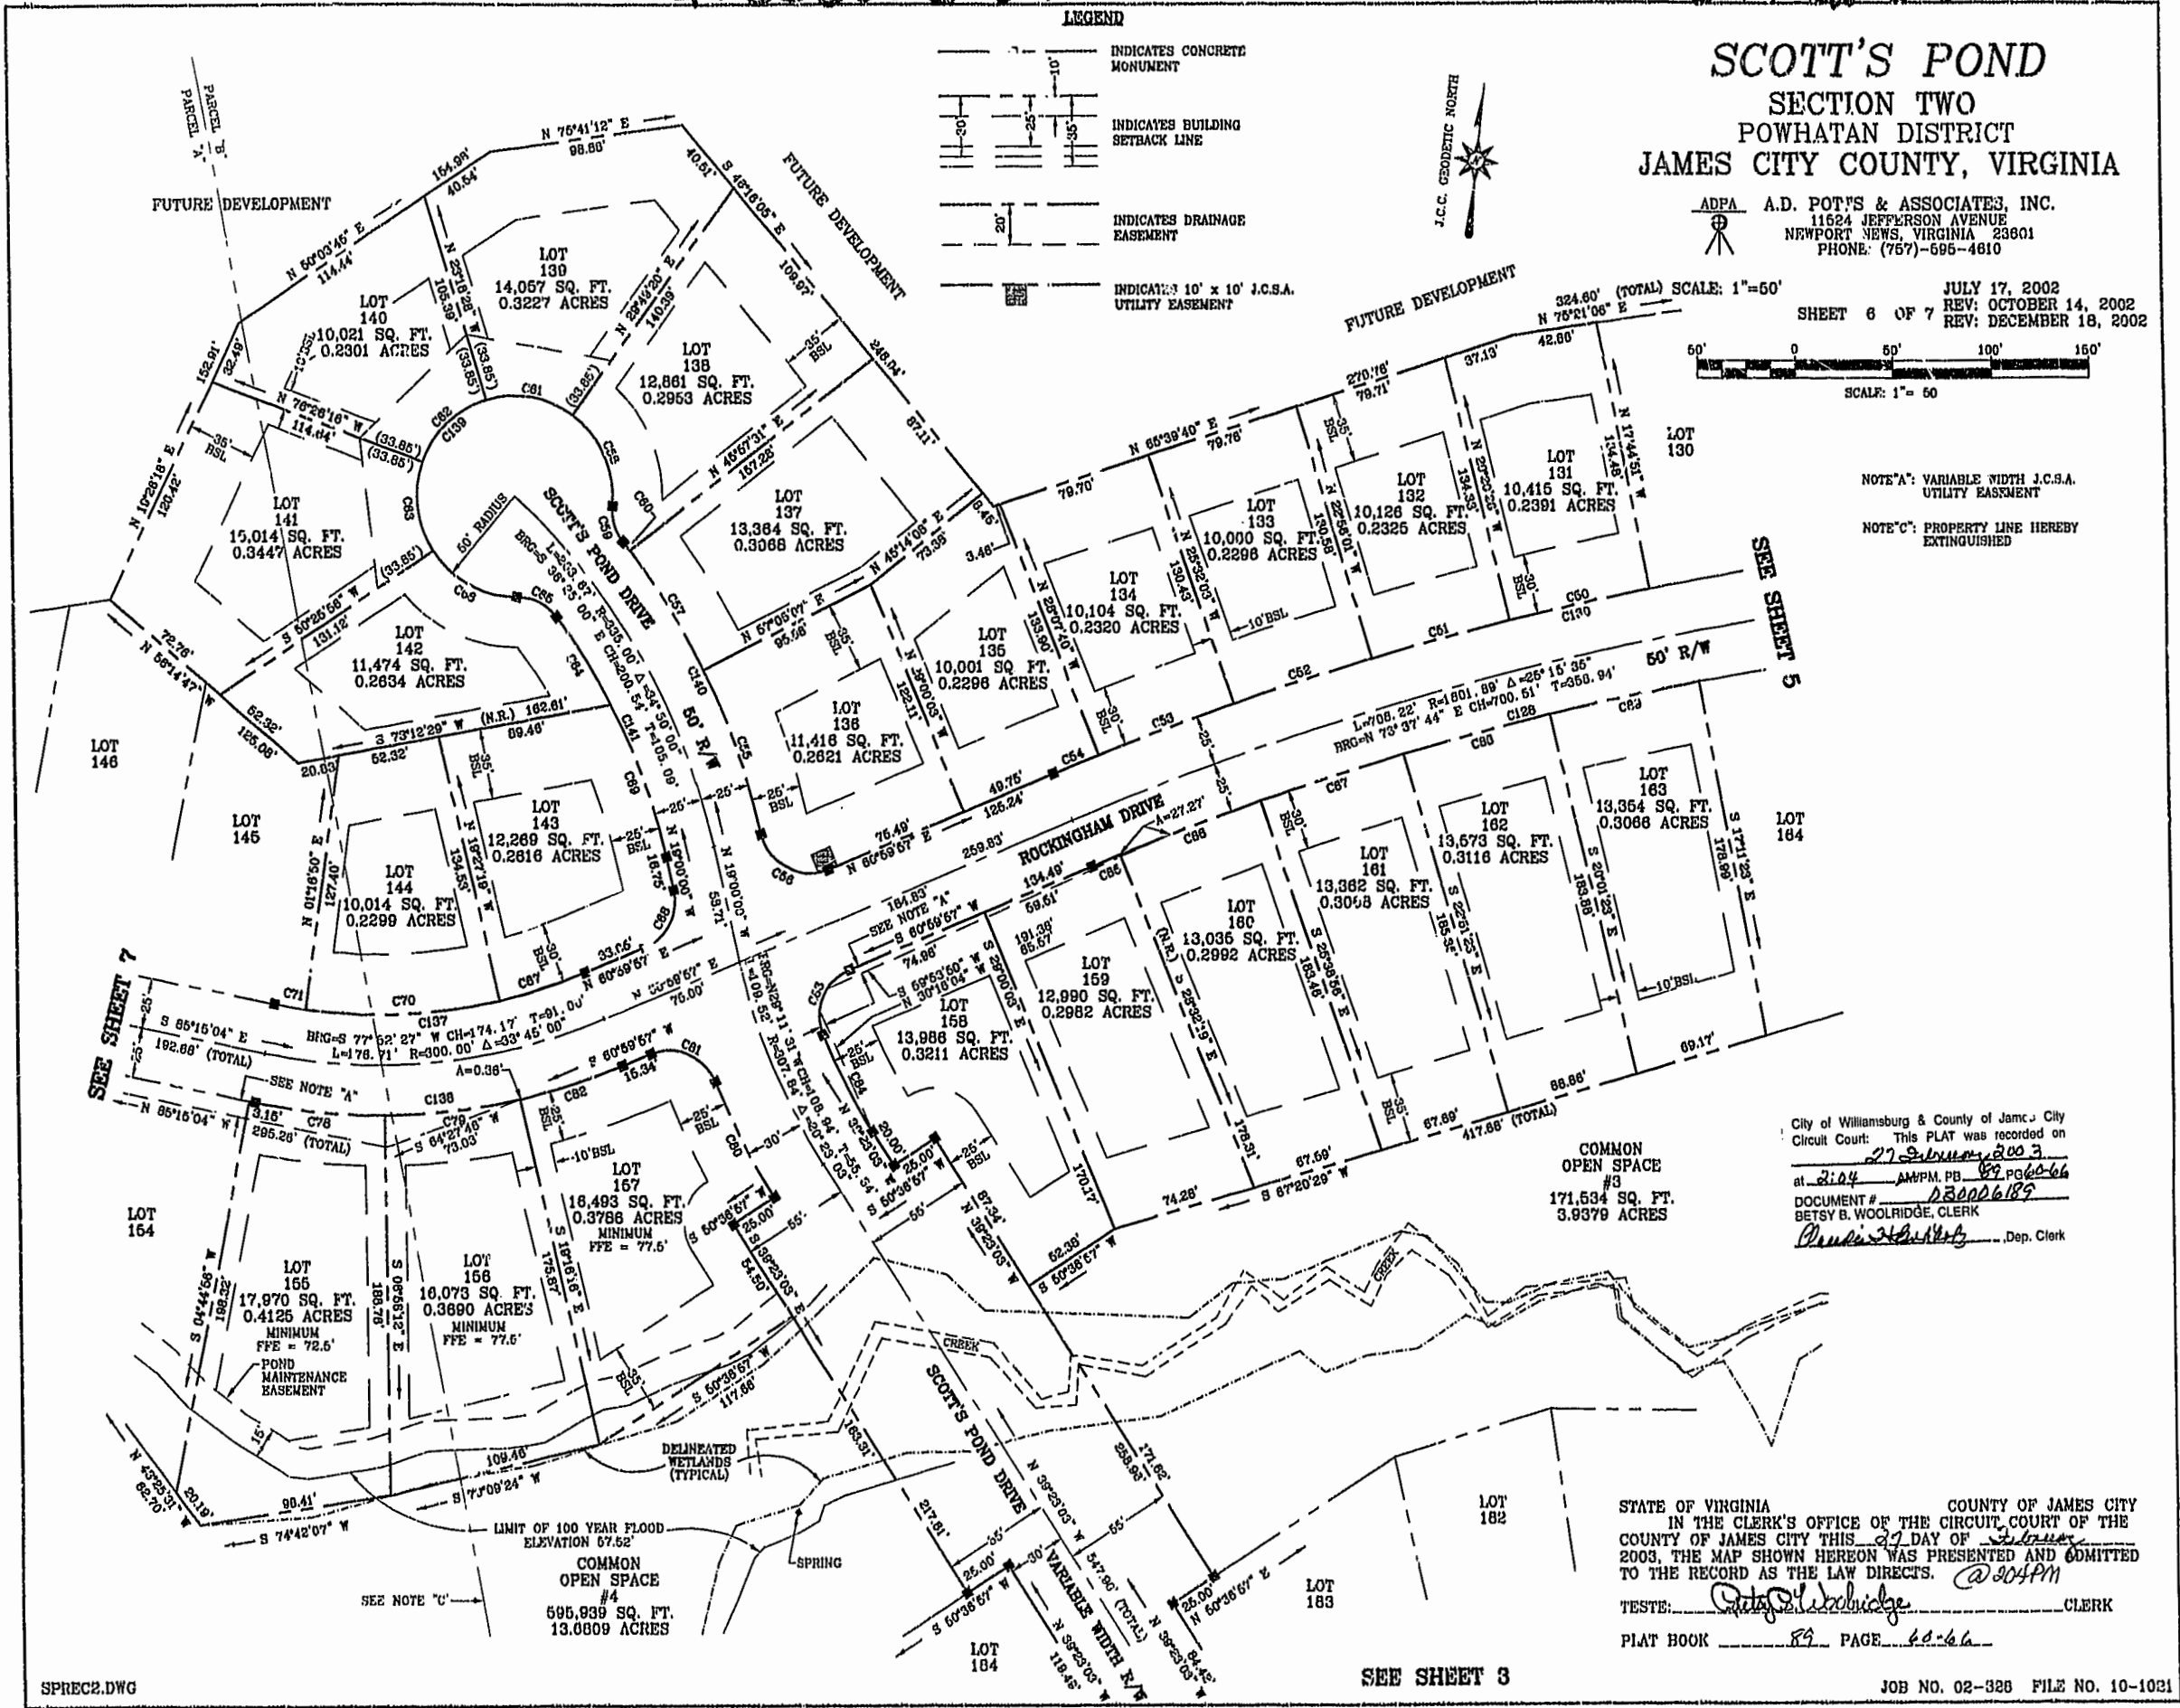

SCOTT'S POND
SECTION TWO
POWHATAN DISTRICT
JAMES CITY COUNTY, VIRGINIA

ADPA A.D. POTTS & ASSOCIATES, INC.
 11624 JEFFERSON AVENUE
 NEWPORT NEWS, VIRGINIA 23601
 PHONE: (757)-695-4610

JULY 17, 2002
 SHEET 6 OF 7
 REV: OCTOBER 14, 2002
 REV: DECEMBER 18, 2002

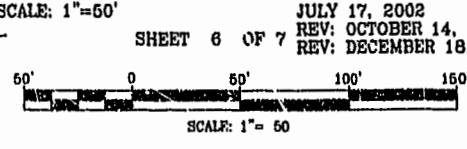

NOTE "A": VARIABLE WIDTH J.C.S.A. UTILITY EASEMENT
 NOTE "C": PROPERTY LINE HEREBY EXTINGUISHED

City of Williamsburg & County of James City
 Circuit Court: This PLAT was recorded on
 27 September 2003
 at 2:04 AM PM, PB 89 pg 65-66
 DOCUMENT # 030006189
 BETSY B. WOOLRIDGE, CLERK
 Betsy Woolridge, Dep. Clerk

STATE OF VIRGINIA COUNTY OF JAMES CITY
 IN THE CLERK'S OFFICE OF THE CIRCUIT COURT OF THE
 COUNTY OF JAMES CITY THIS 27 DAY OF September
 2003, THE MAP SHOWN HEREON WAS PRESENTED AND ADMITTED
 TO THE RECORD AS THE LAW DIRECTS. @ 2:04 PM
 TESTE: Betsy Woolridge CLERK
 PLAT BOOK 89 PAGE 65-66