

#030007099



City of Williamsburg & County of James City
Circuit Court: This PLAT was recorded on
17 March 2003
at 11:34 AM PM, PB 29 PG 73-74
DOCUMENT # 030007099
BETSY B. WOOLFRIDGE, CLERK
Cathy S. Woolbridge, Rep. Clerk

46-1-01-0-0001
"GREENSPRINGS PLANTATION"
(DB 322, PG 254)

EXIST. 20' JAMES CITY COUNTY SERVICE
AUTHORITY SAN. SEWER EASEMENT AS
SHOWN IN AS-BUILT LOCATION, D.B. 141 - PG. 388

EXIST. 20' DRAINAGE EASEMENT
M.B. 65 - PG. 2

MATCH LINE - SEE SHEET 5

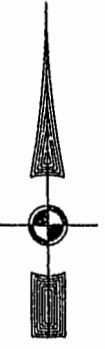
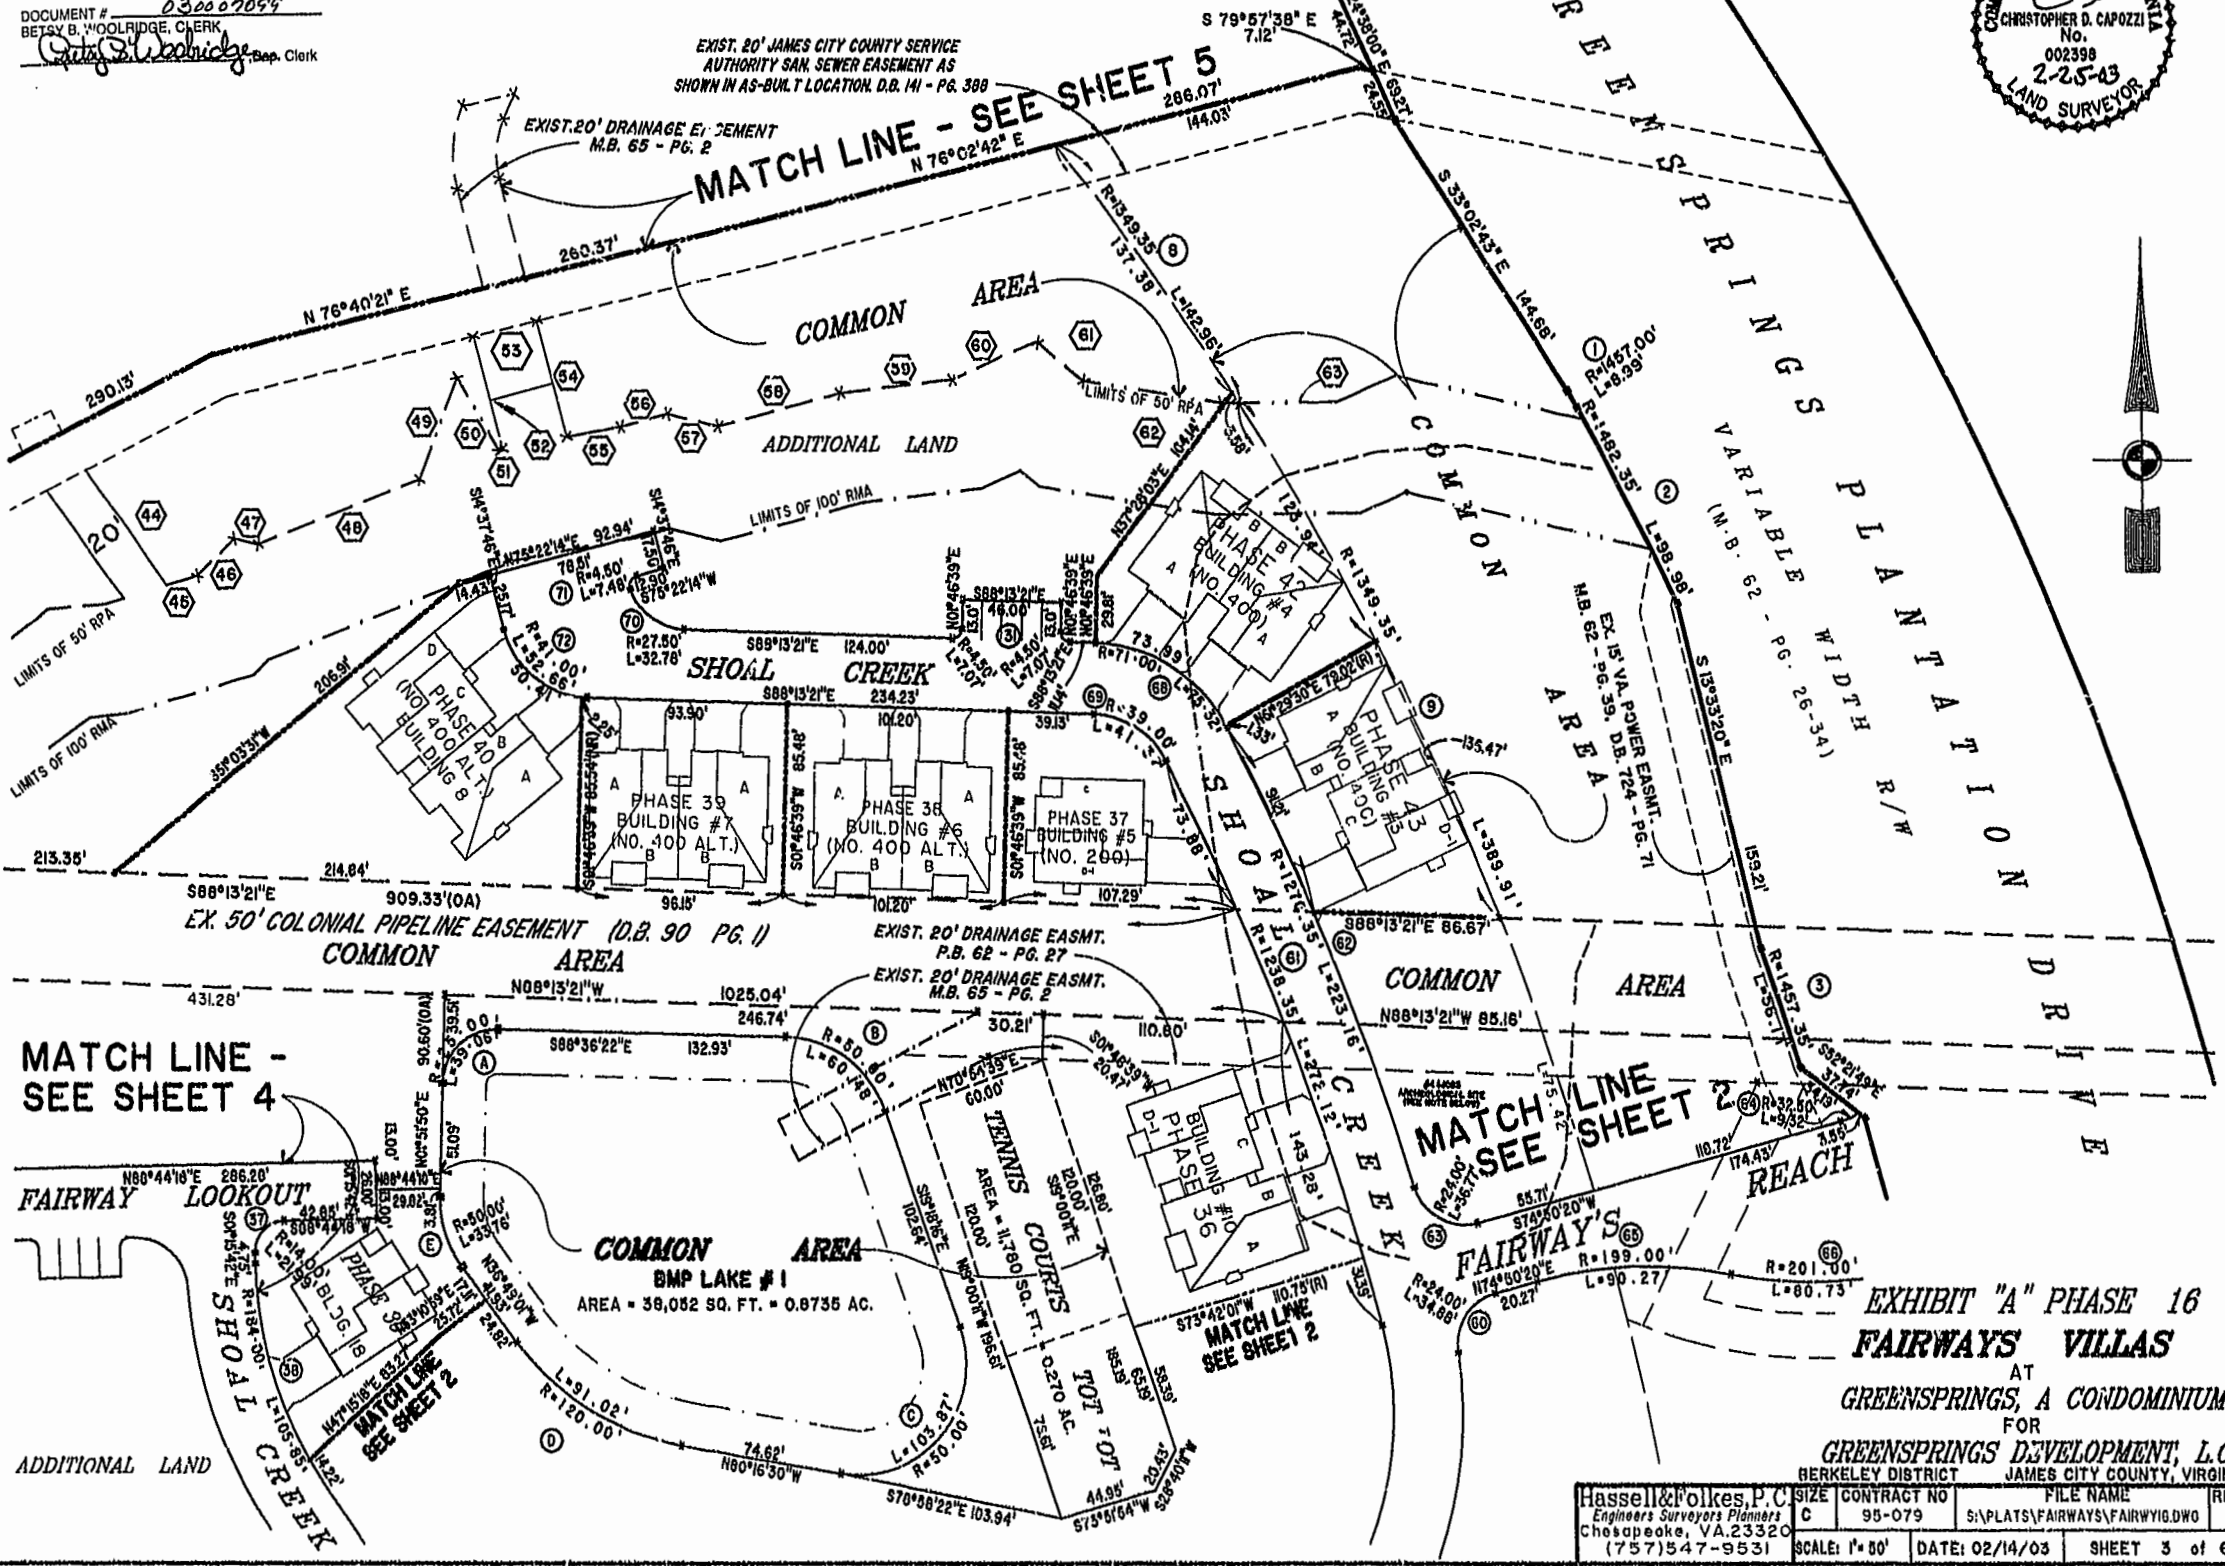


EXHIBIT "A" PHASE 16
FAIRWAYS VILLAS
AT
GREENSPRINGS, A CONDOMINIUM
FOR
GREENSPRINGS DEVELOPMENT, L.C.
BERKELEY DISTRICT JAMES CITY COUNTY, VIRGINIA

Hassell & Polkes, P.C. Engineers Surveyors Planners Chesapeake, VA 23320 (757) 547-9531	SIZE: C CONTRACT NO: 95-079	FILE NAME: S:\PLATS\FAIRWAYS\FAIRWY16.DWG	REV.
SCALE: 1"=80'	DATE: 02/14/03	SHEET 3 of 6	