


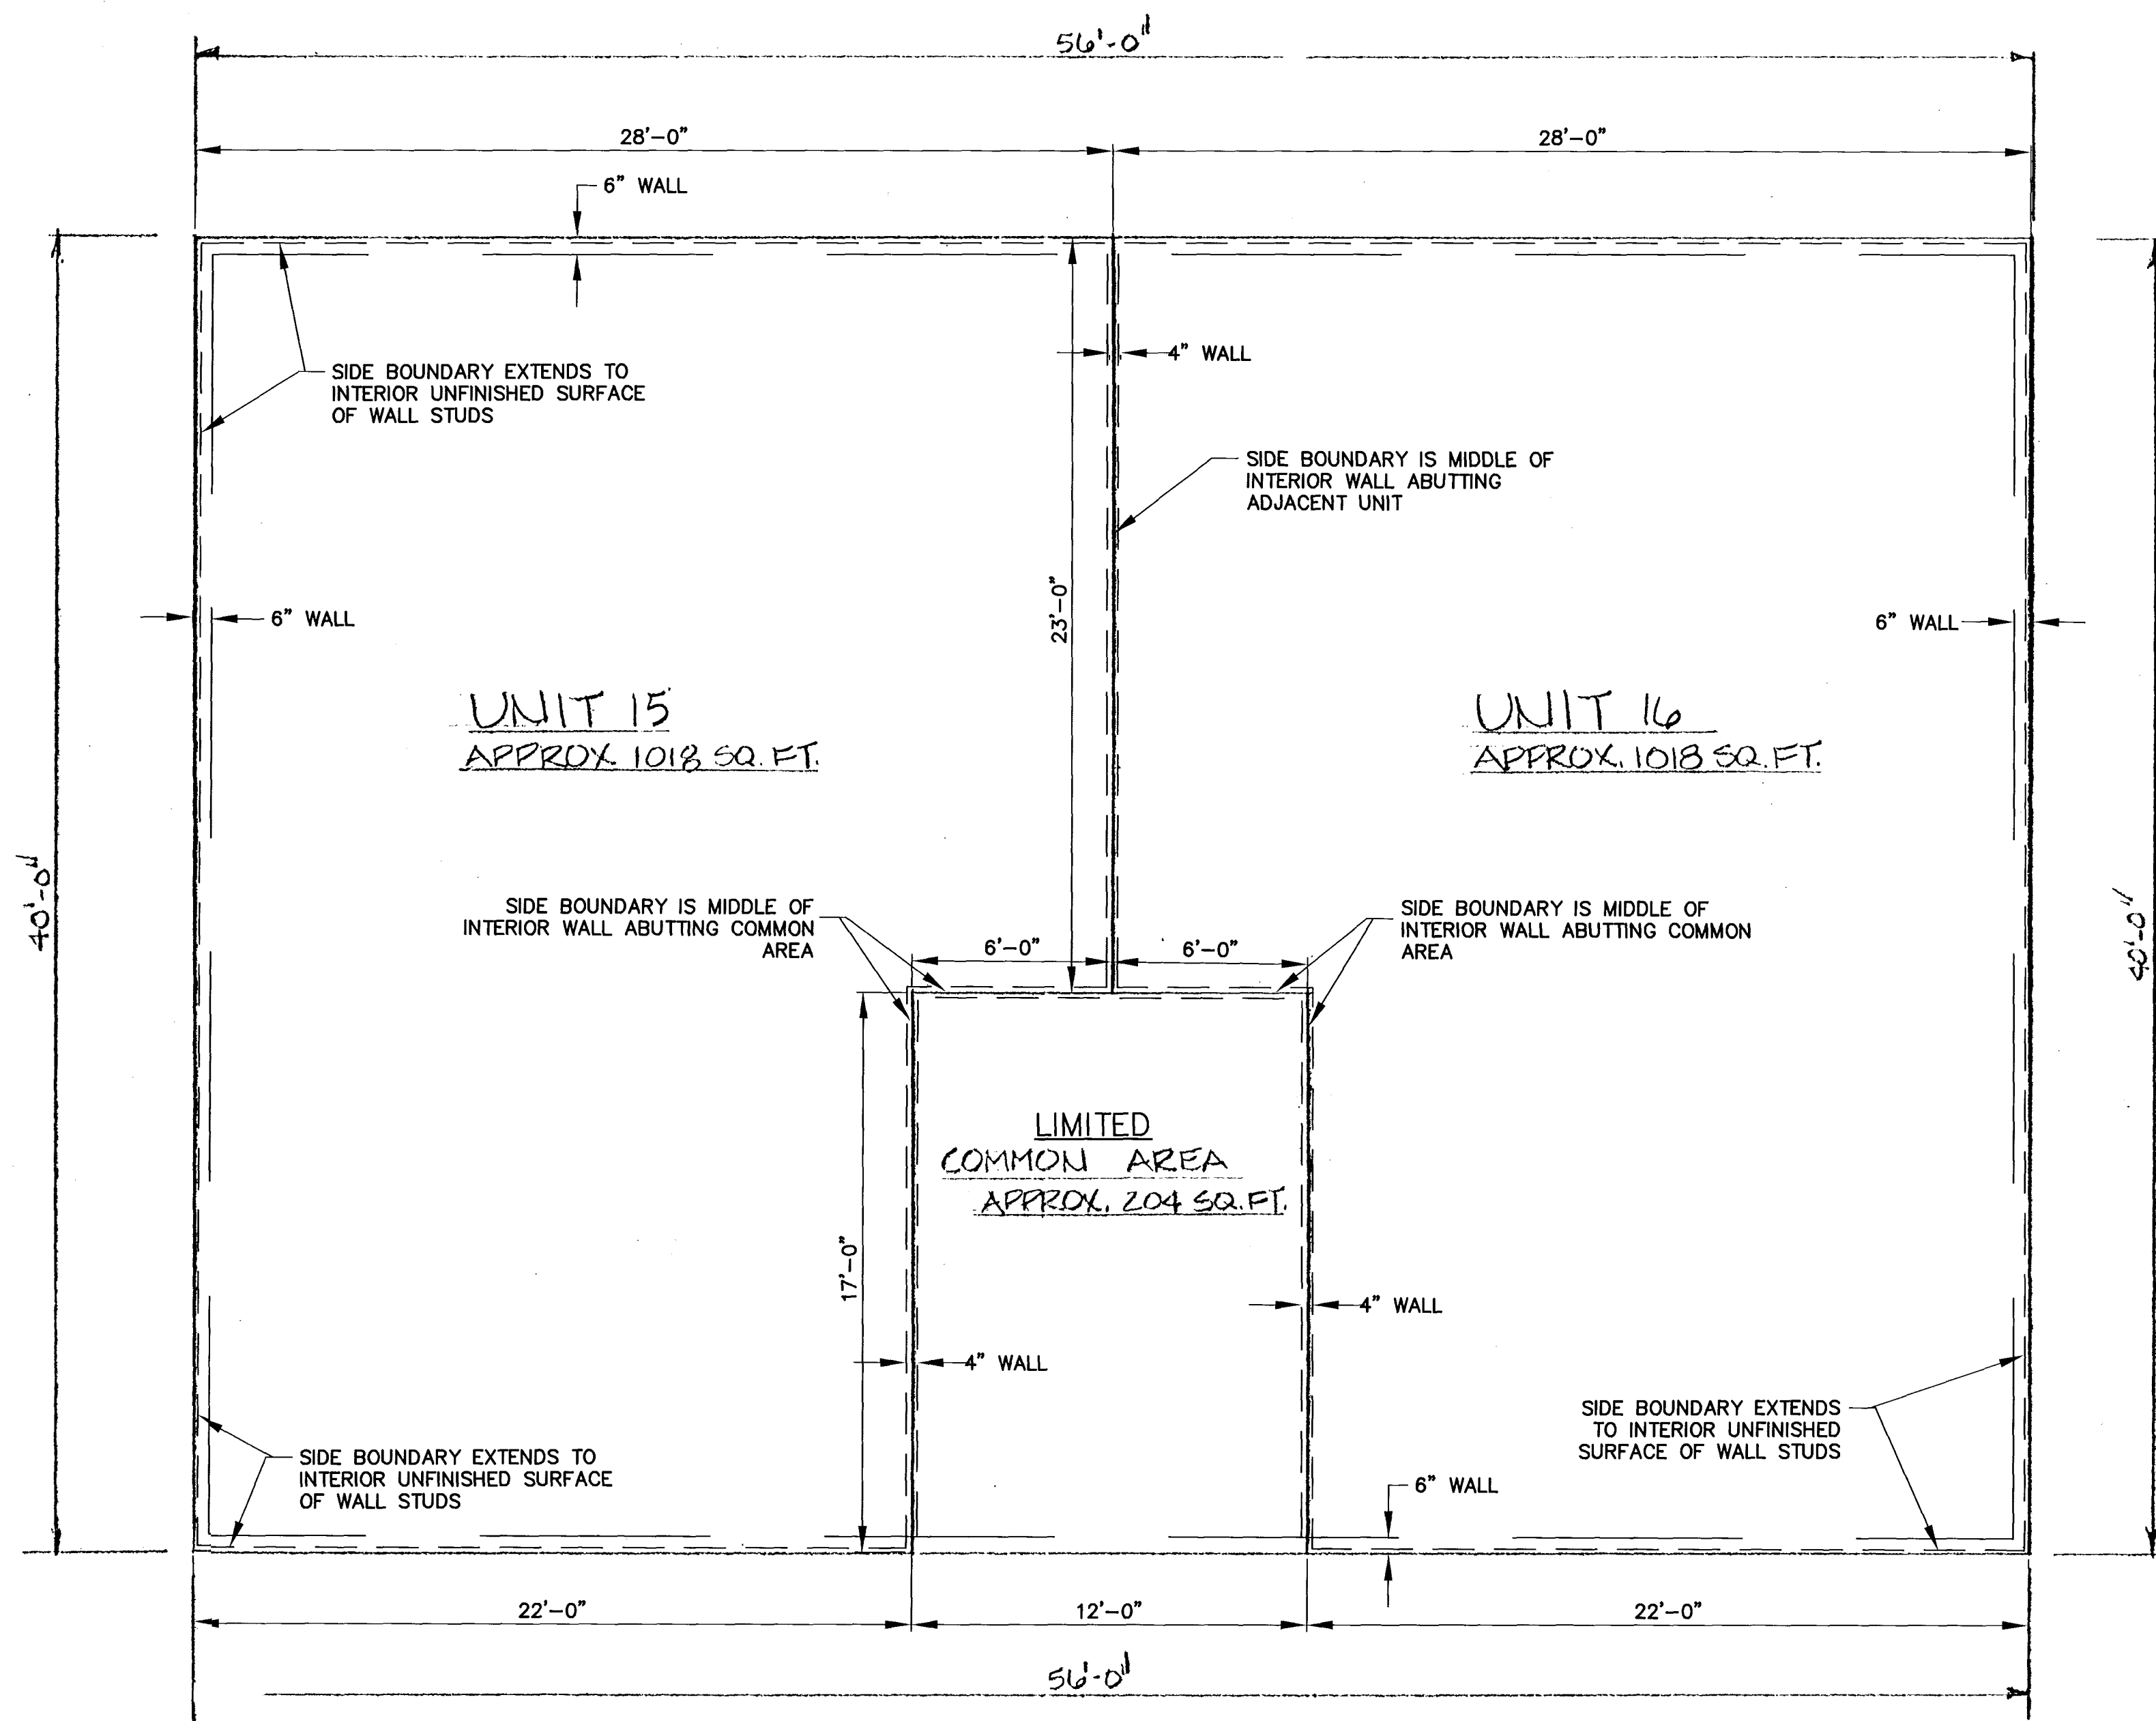

PLAT RECORDED IN
P.B. NO. 63 PAGE 3430

3:12 PM
Recorded 30 day of November 1995
In
O.B. No. 765 pages 1
Revised 5/16/03

REVISION TO
PLAT OF CONDOMINIUM

WILLIAMSBURG BUSINESS CENTER

SCALE: 1/4" = 1'-0" APPROVED BY: DRAWN BY: ACH
DATE: 11-9-95 REVISED: 5/16/03

UNITS 15 & 16

DRAWING NUMBER
4 OF 7

City of Williamsburg & County of James City
Circuit Court: This PLAT was recorded on
at 9:38 AM/PM. PB 90 PG 27-184
DOCUMENT # 030021218
BETSY B. WOOLRIDGE, CLERK
Betsy B. Woolridge Clerk

UNITS 15 & 16
1/4" = 1'-0"