


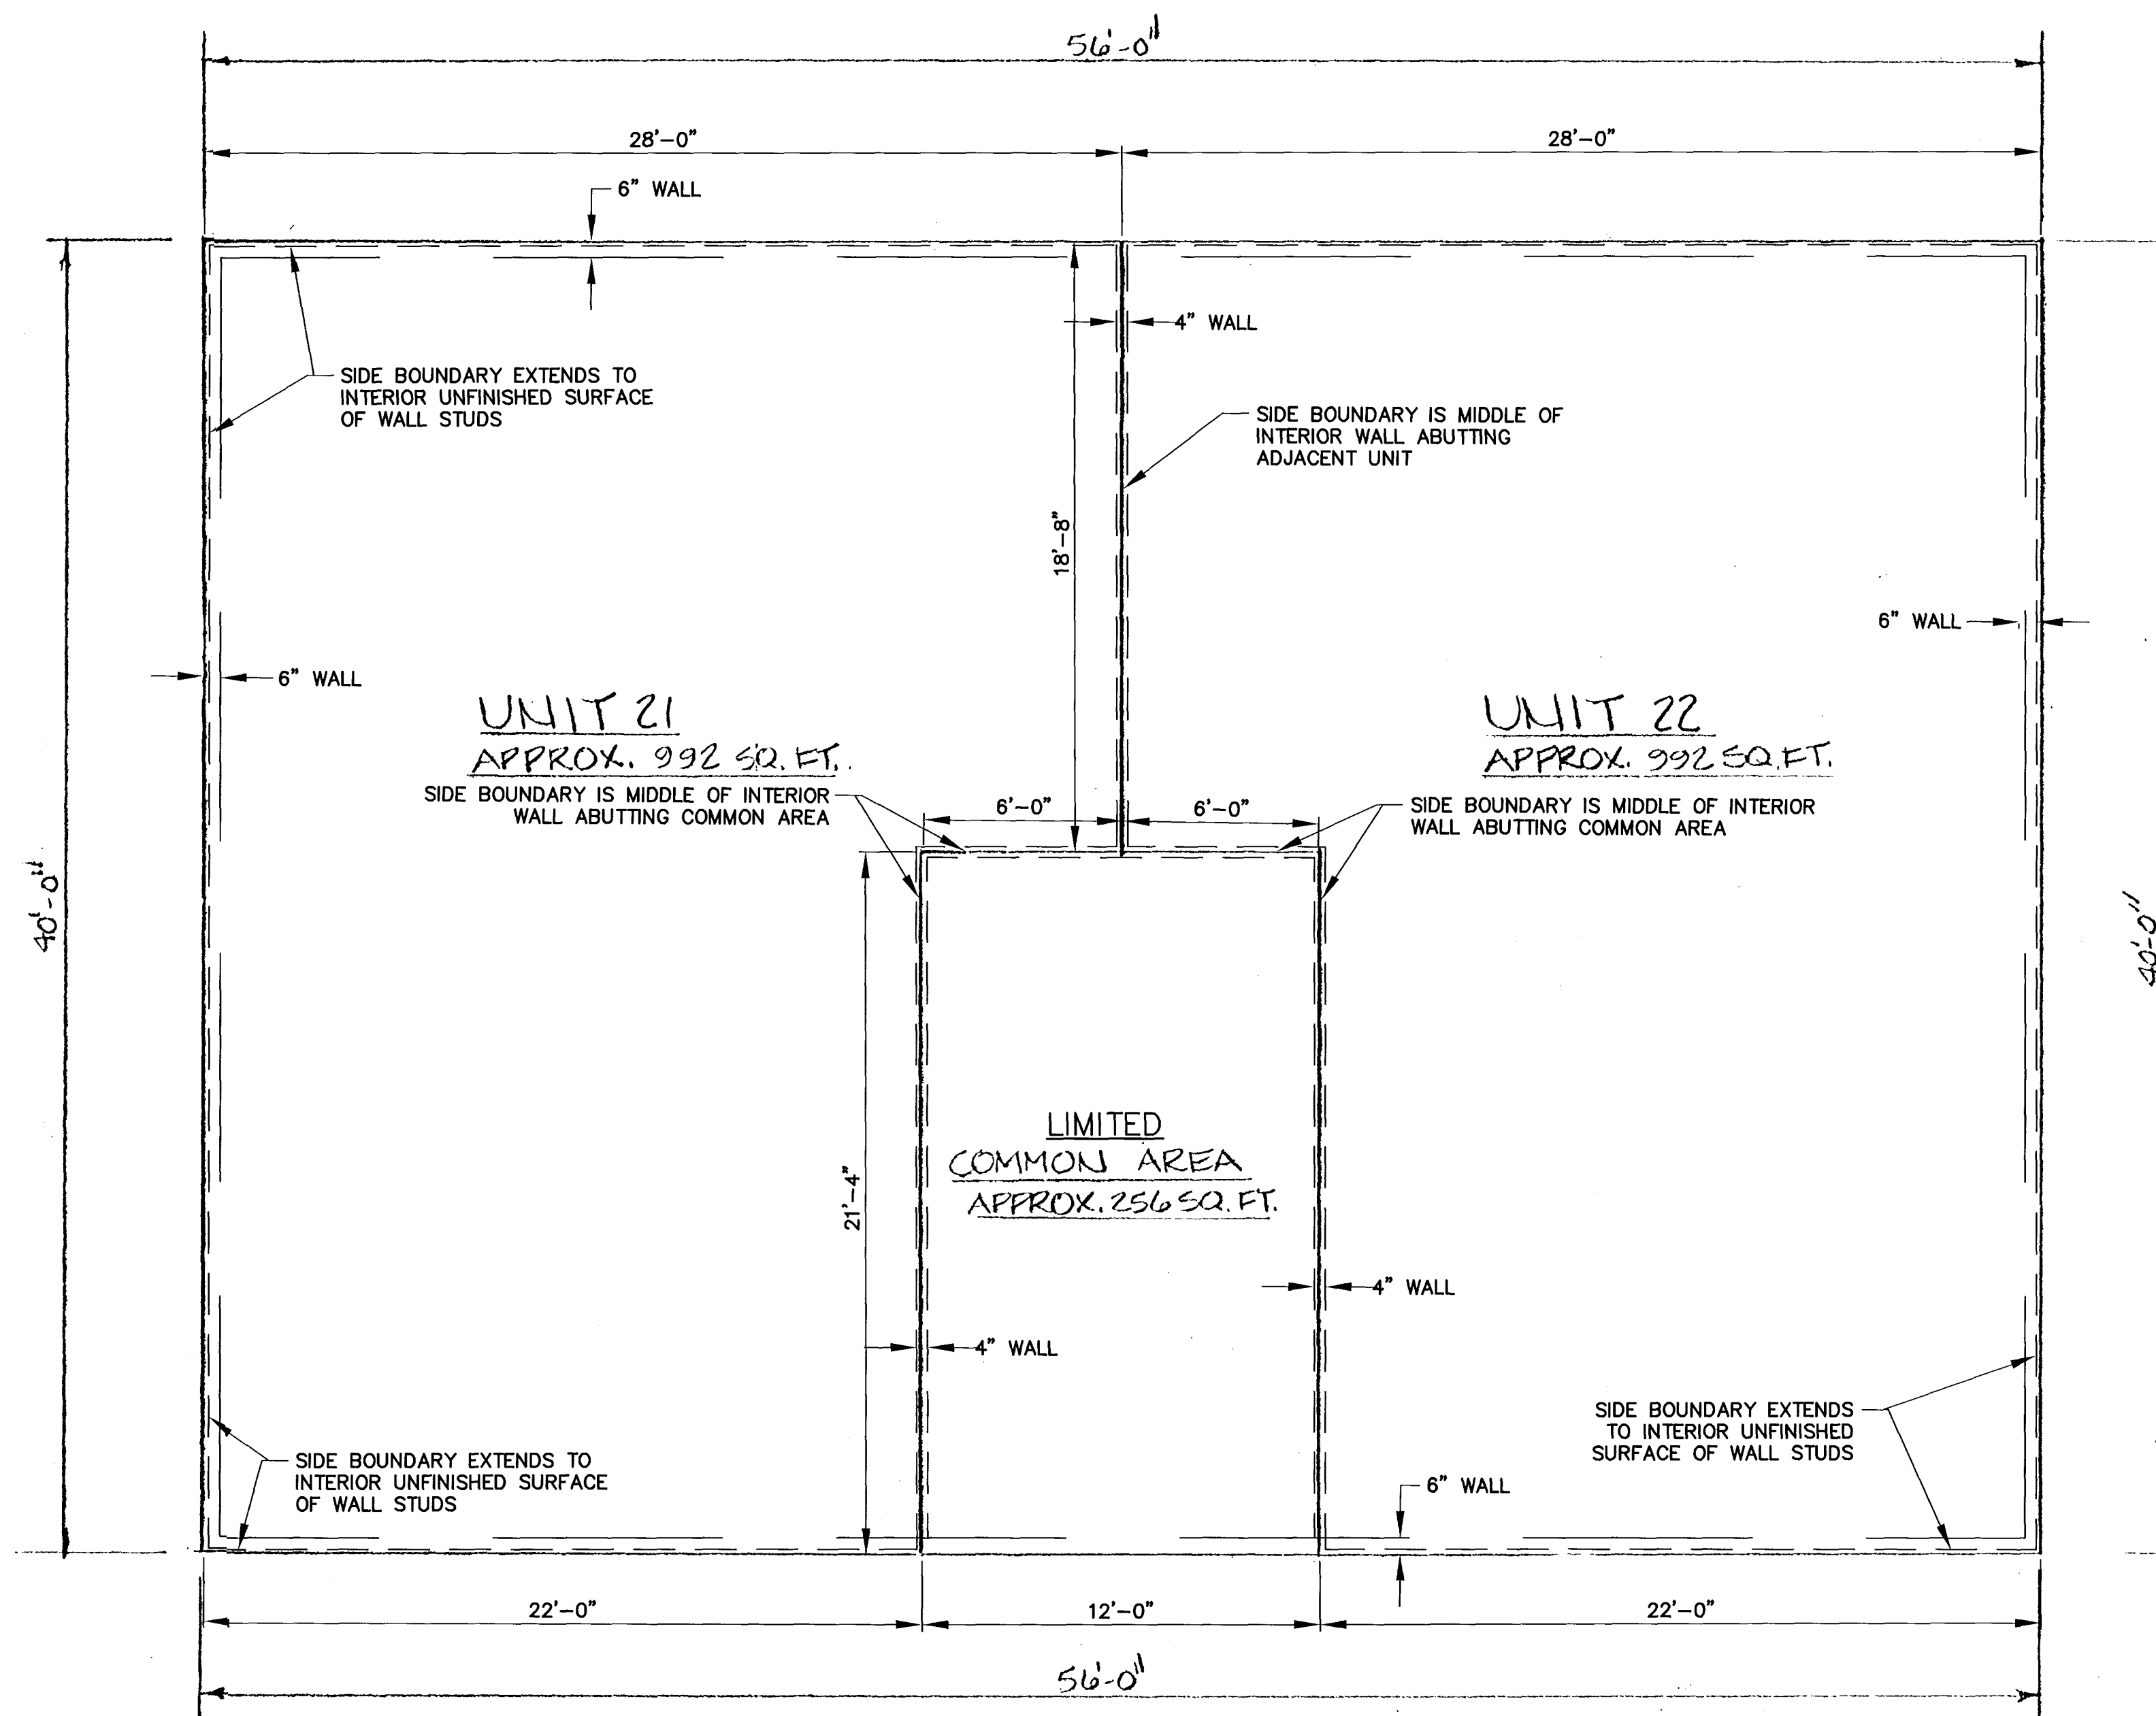

PLAT RECORDED IN  
P.B. NO. 63 PAGE 30

3:12 PM  
Recorded 30 day of November 1995  
O.B. No. 765 page 1  
Delia Stuart Clerk

REVISION TO  
PLAT OF CONDOMINIUM

**WILLIAMSBURG BUSINESS CENTER**

SCALE: 1/4" = 1'-0" APPROVED BY: DRAWN BY: ACH  
DATE: 11-9-95 REVISED: 5/16/03

**UNITS 21 & 22**

DRAWING NUMBER  
7 OF 7

City of Williamsburg & County of James City  
Circuit Court: This PLAT was recorded on  
at 9:38 AM/PM, PB 60 PG 22-104  
DOCUMENT # 0300 21218  
BETSY B. WOOLRIDGE, CLERK  
Betsy B. Woolridge Clerk

**UNITS 21 & 22**  
1/4" = 1'-0"